
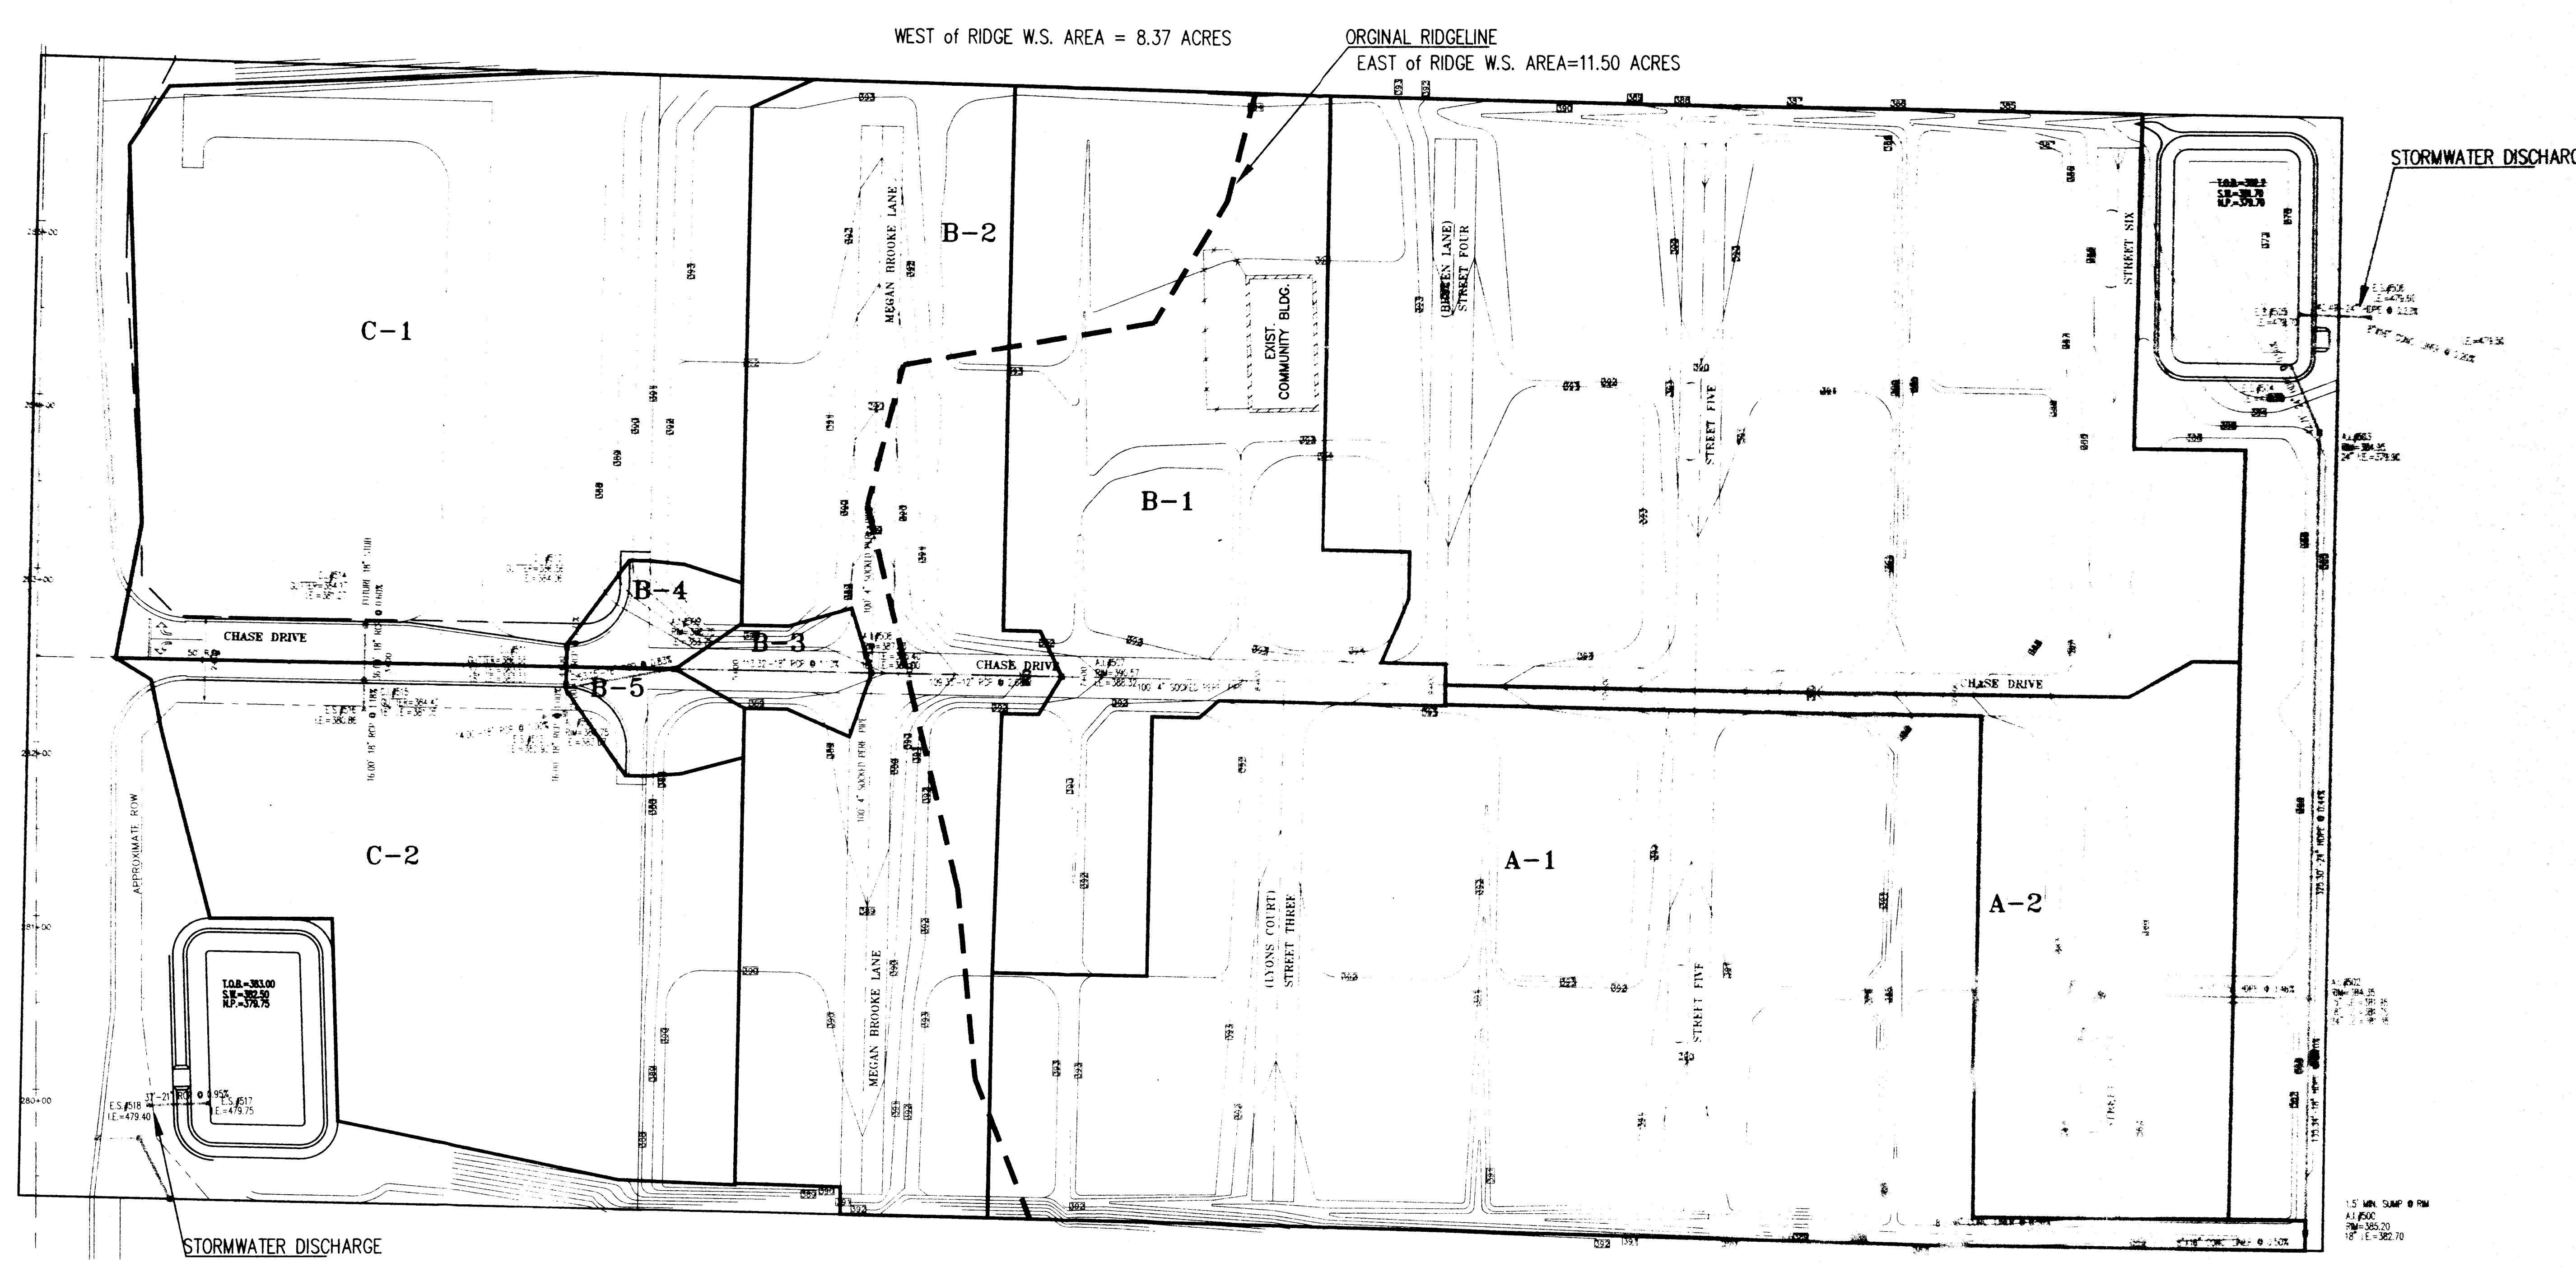


LOCATION MAP
1"=2000'

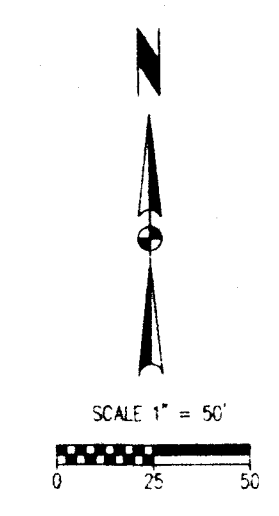

While dimensions on these drawings shall have precedence over scale dimensions, Contractors shall verify and be responsible for all dimensions and conditions on the job and SITECON, Inc. must be notified of any variations from the dimensions and conditions shown by these drawings.

SITECON, Inc.
Engineers-Surveyors
10335 Hedden Rd. Suite 2
Evansville, Indiana 47725
(812) 888-0877

Project: ~~XXXXXXXXXX~~
Sheet Title: **DEVELOPED BASINS**

REVISIONS		Description	
No.	By	Date	

Kend J. Hoff

Scale: 1"=50'
Designed By: NRM Job Number: 602-08-04
Drawn By: NRM Date: 02-15-08
Filename: DEVELOPED BASINS.DWG
Sheet Number: **BASINS**