


High Tower Drive-Green River Road Intersection

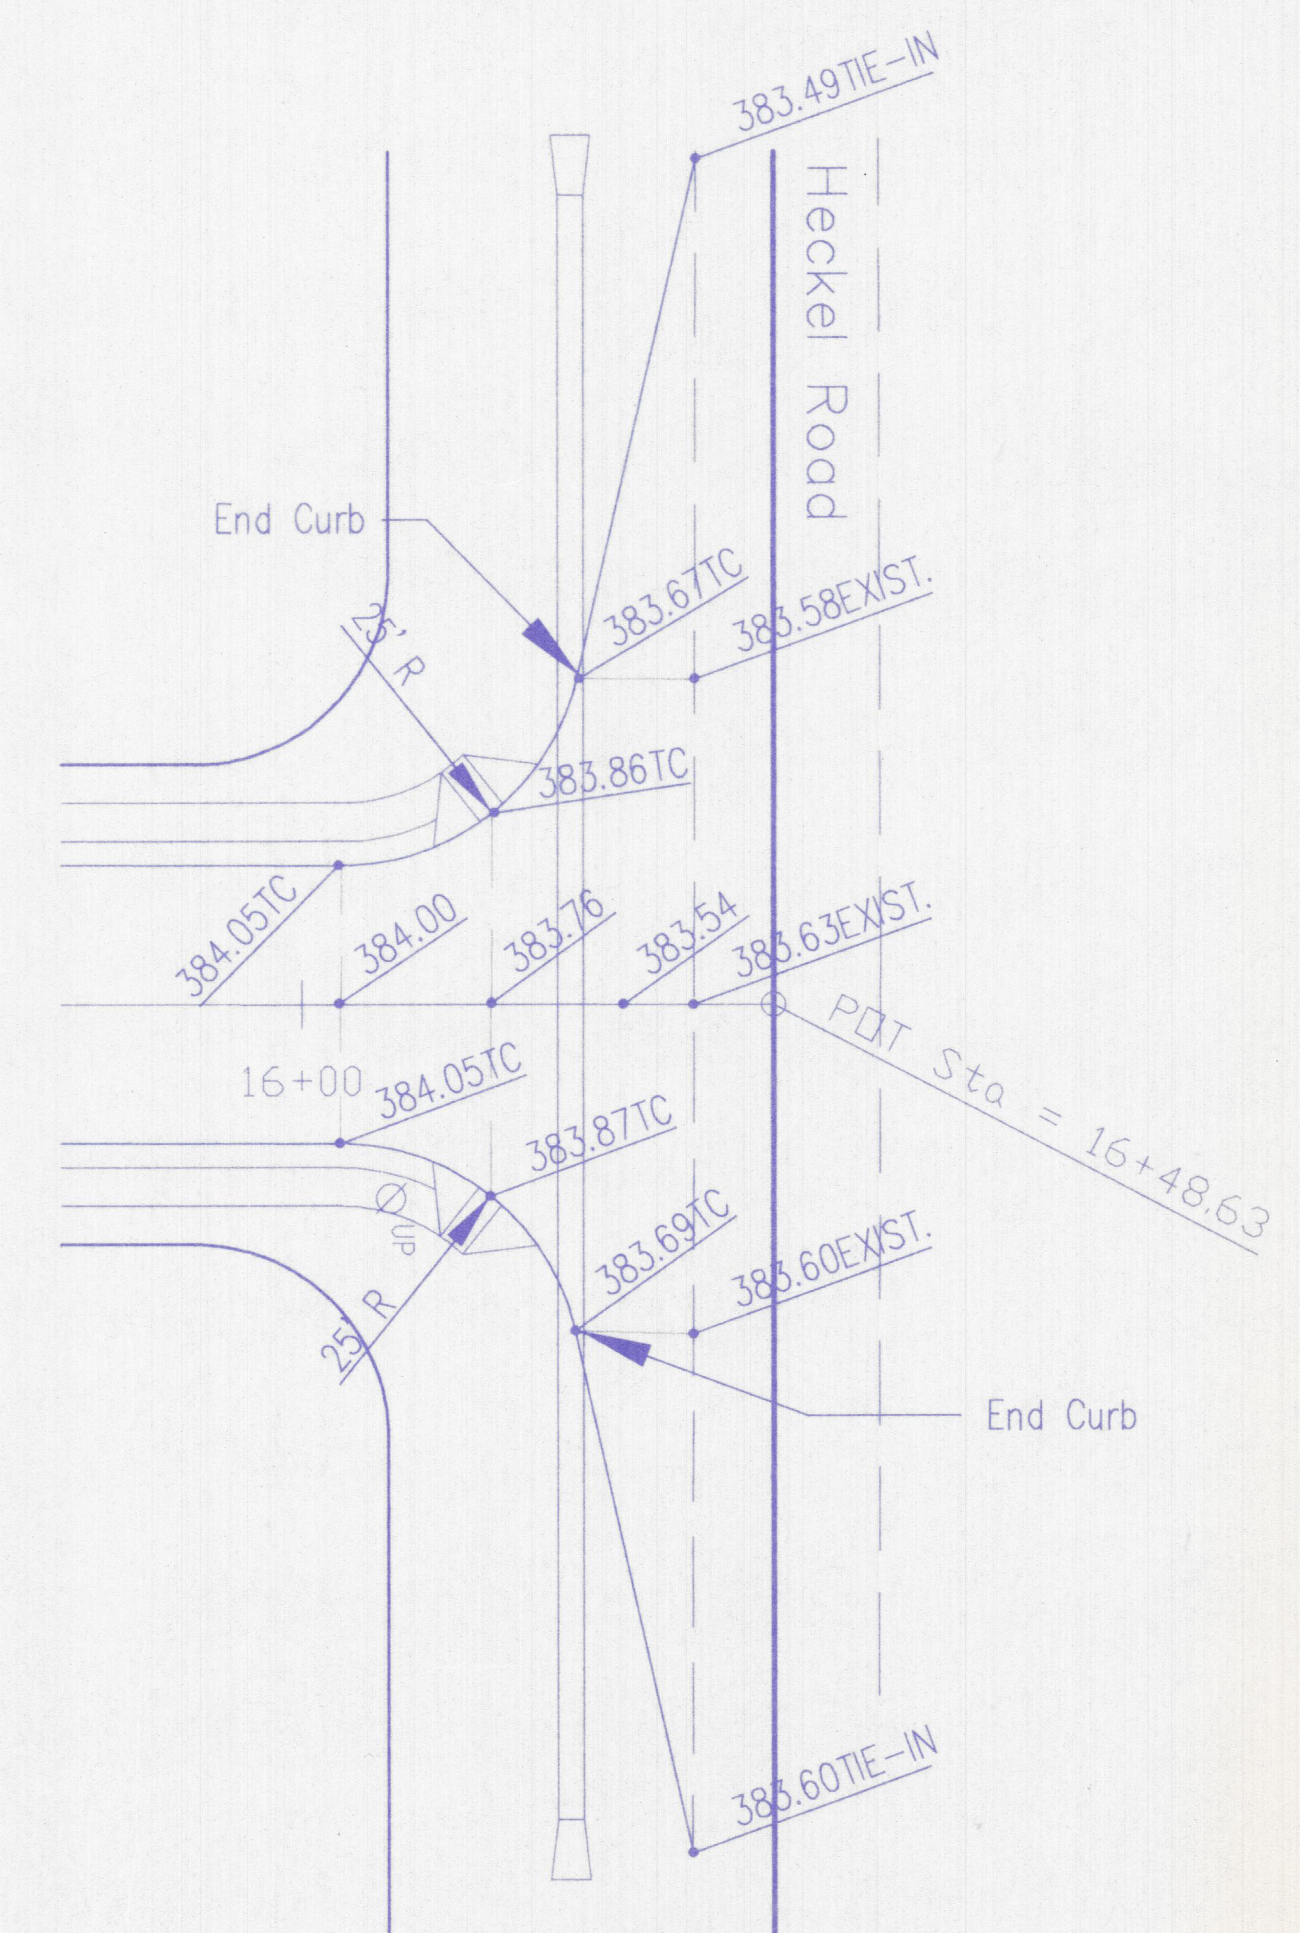

**Morley and Associates, INC.**  
 Consulting Engineers/Surveyors/Architects  
 www.evansville.net/~morley  
 morley@evansville.net

No.	By	Date	Description
1			KEystone

Professional Engineer  
 David W. Schick  

Project: Keystone Section VII  
 Keystone Development, LLC  
 Sheet Title: Intersection Details

Scale: 1" = 20'  
 Designed By: D.W.S.  
 Drawn By: G.A.M.  
 Checked By: [Signature]  
 Job Number: 3998-4  
 Date: 9-19-00  
 Filename: Intersection.dwg  
 Sheet Number: C-18 of 18