

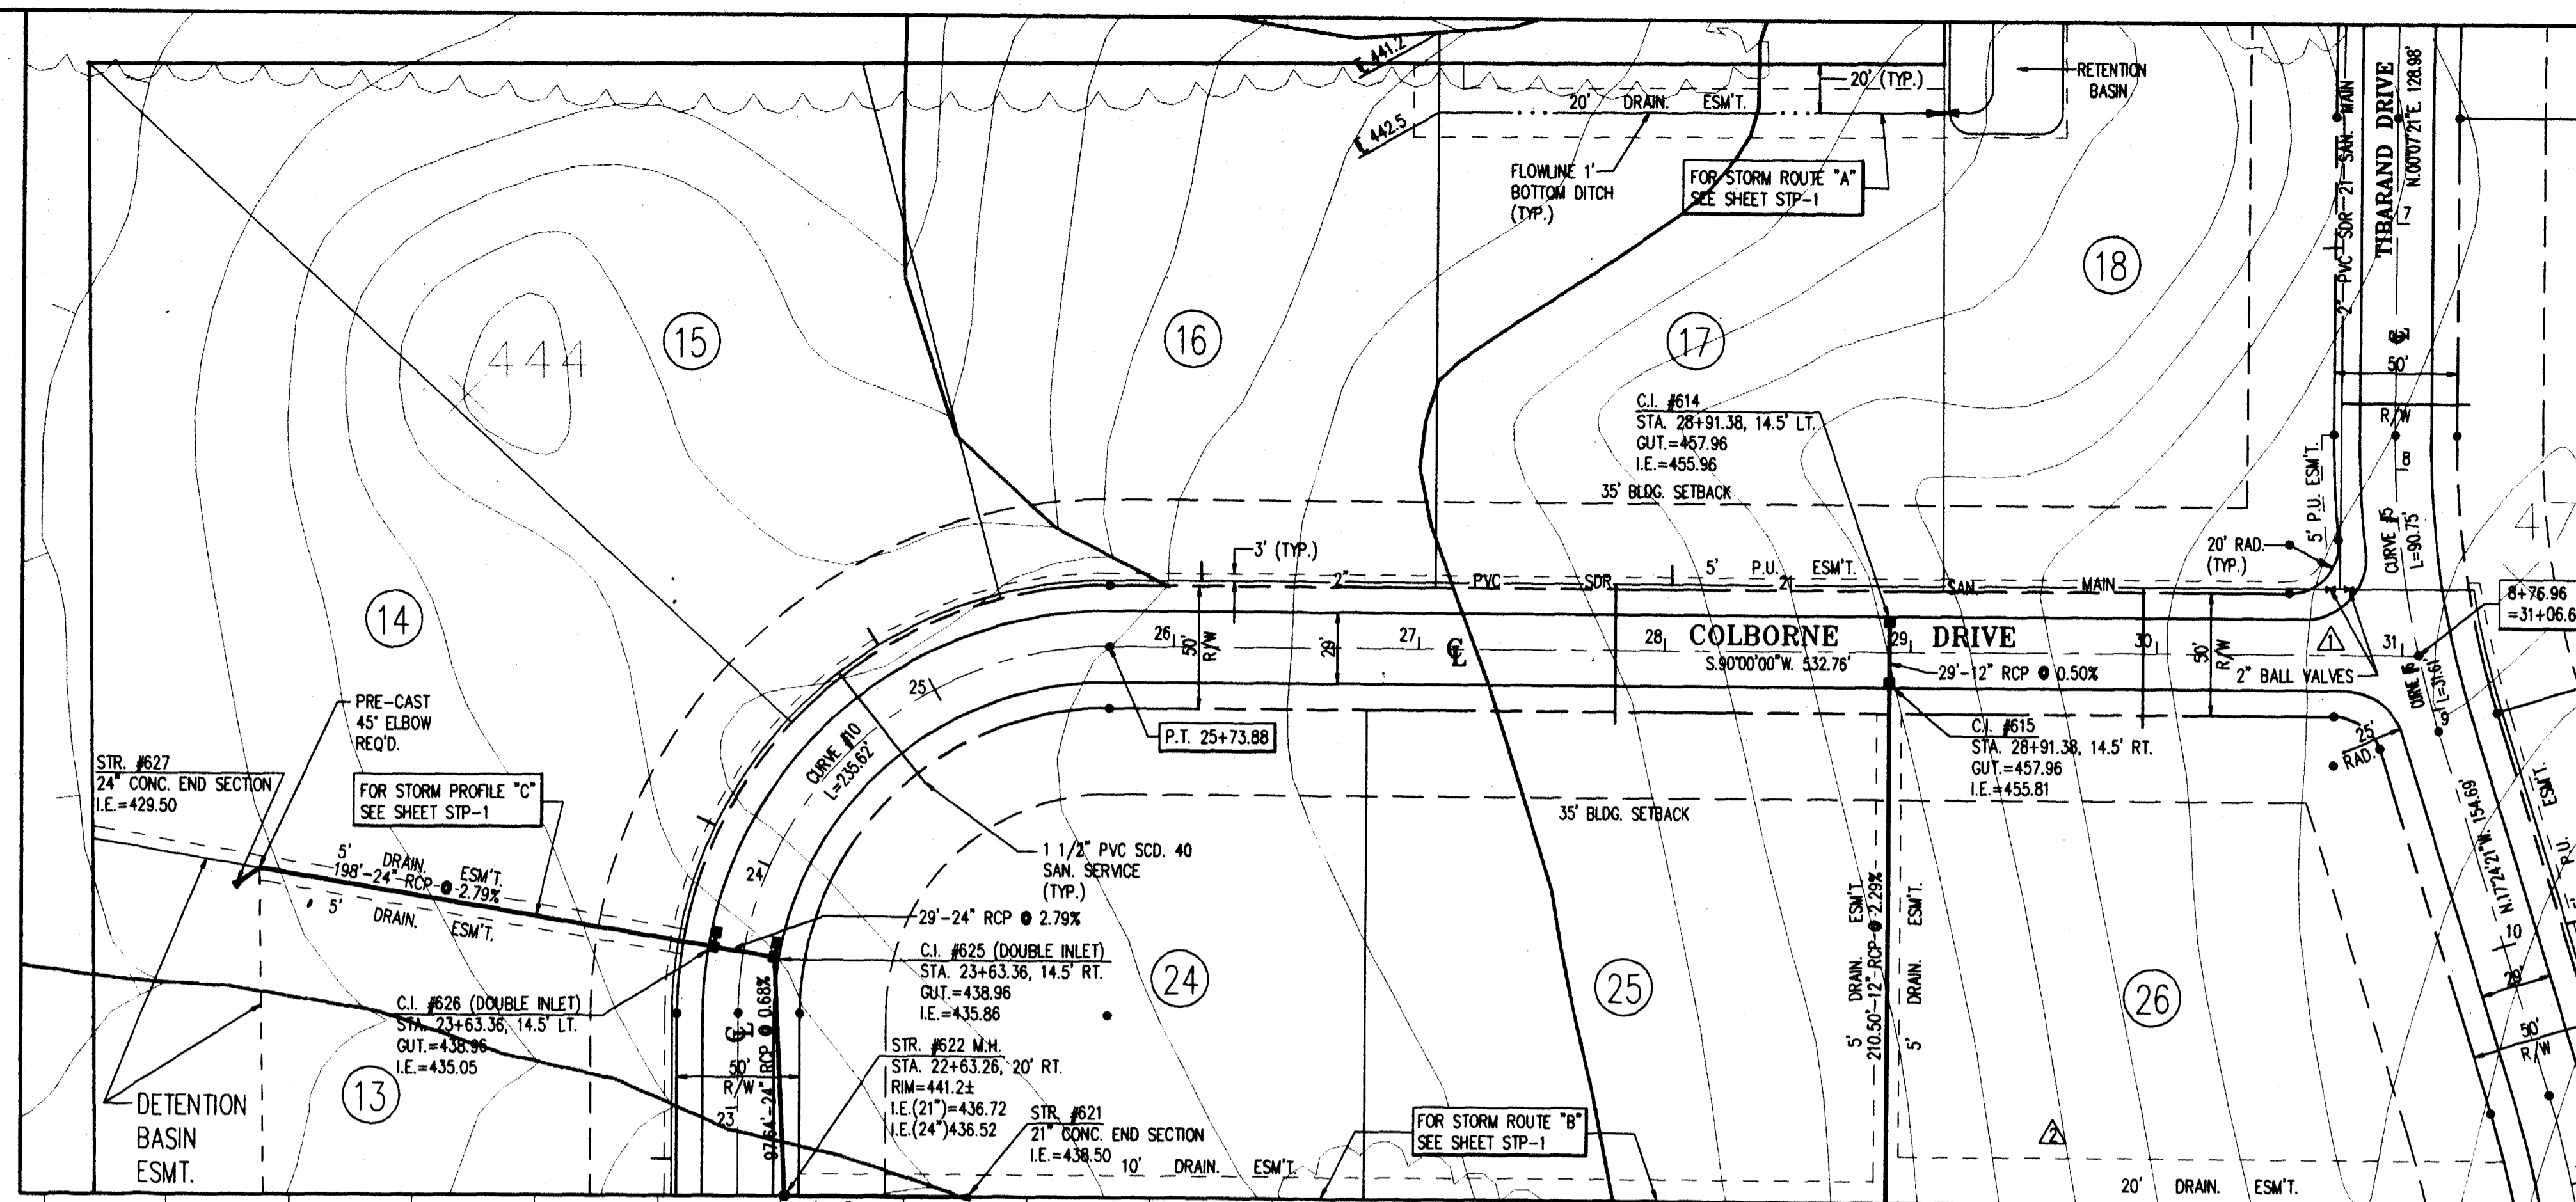


ROAD CURVE DATA

DESIGNATION	RADIUS	DELTA	LENGTH	CHORD	TANGENT
5	400.00'	12°59'59"	90.75'	N.06°22'39"W 90.56'	45.57'
6	400.00'	04°31'42"	31.61'	N.15°08'29"W 31.61'	15.82'
10	150.00'	90°00'00"	235.62'	S.45°00'00"E 212.13'	150.00'

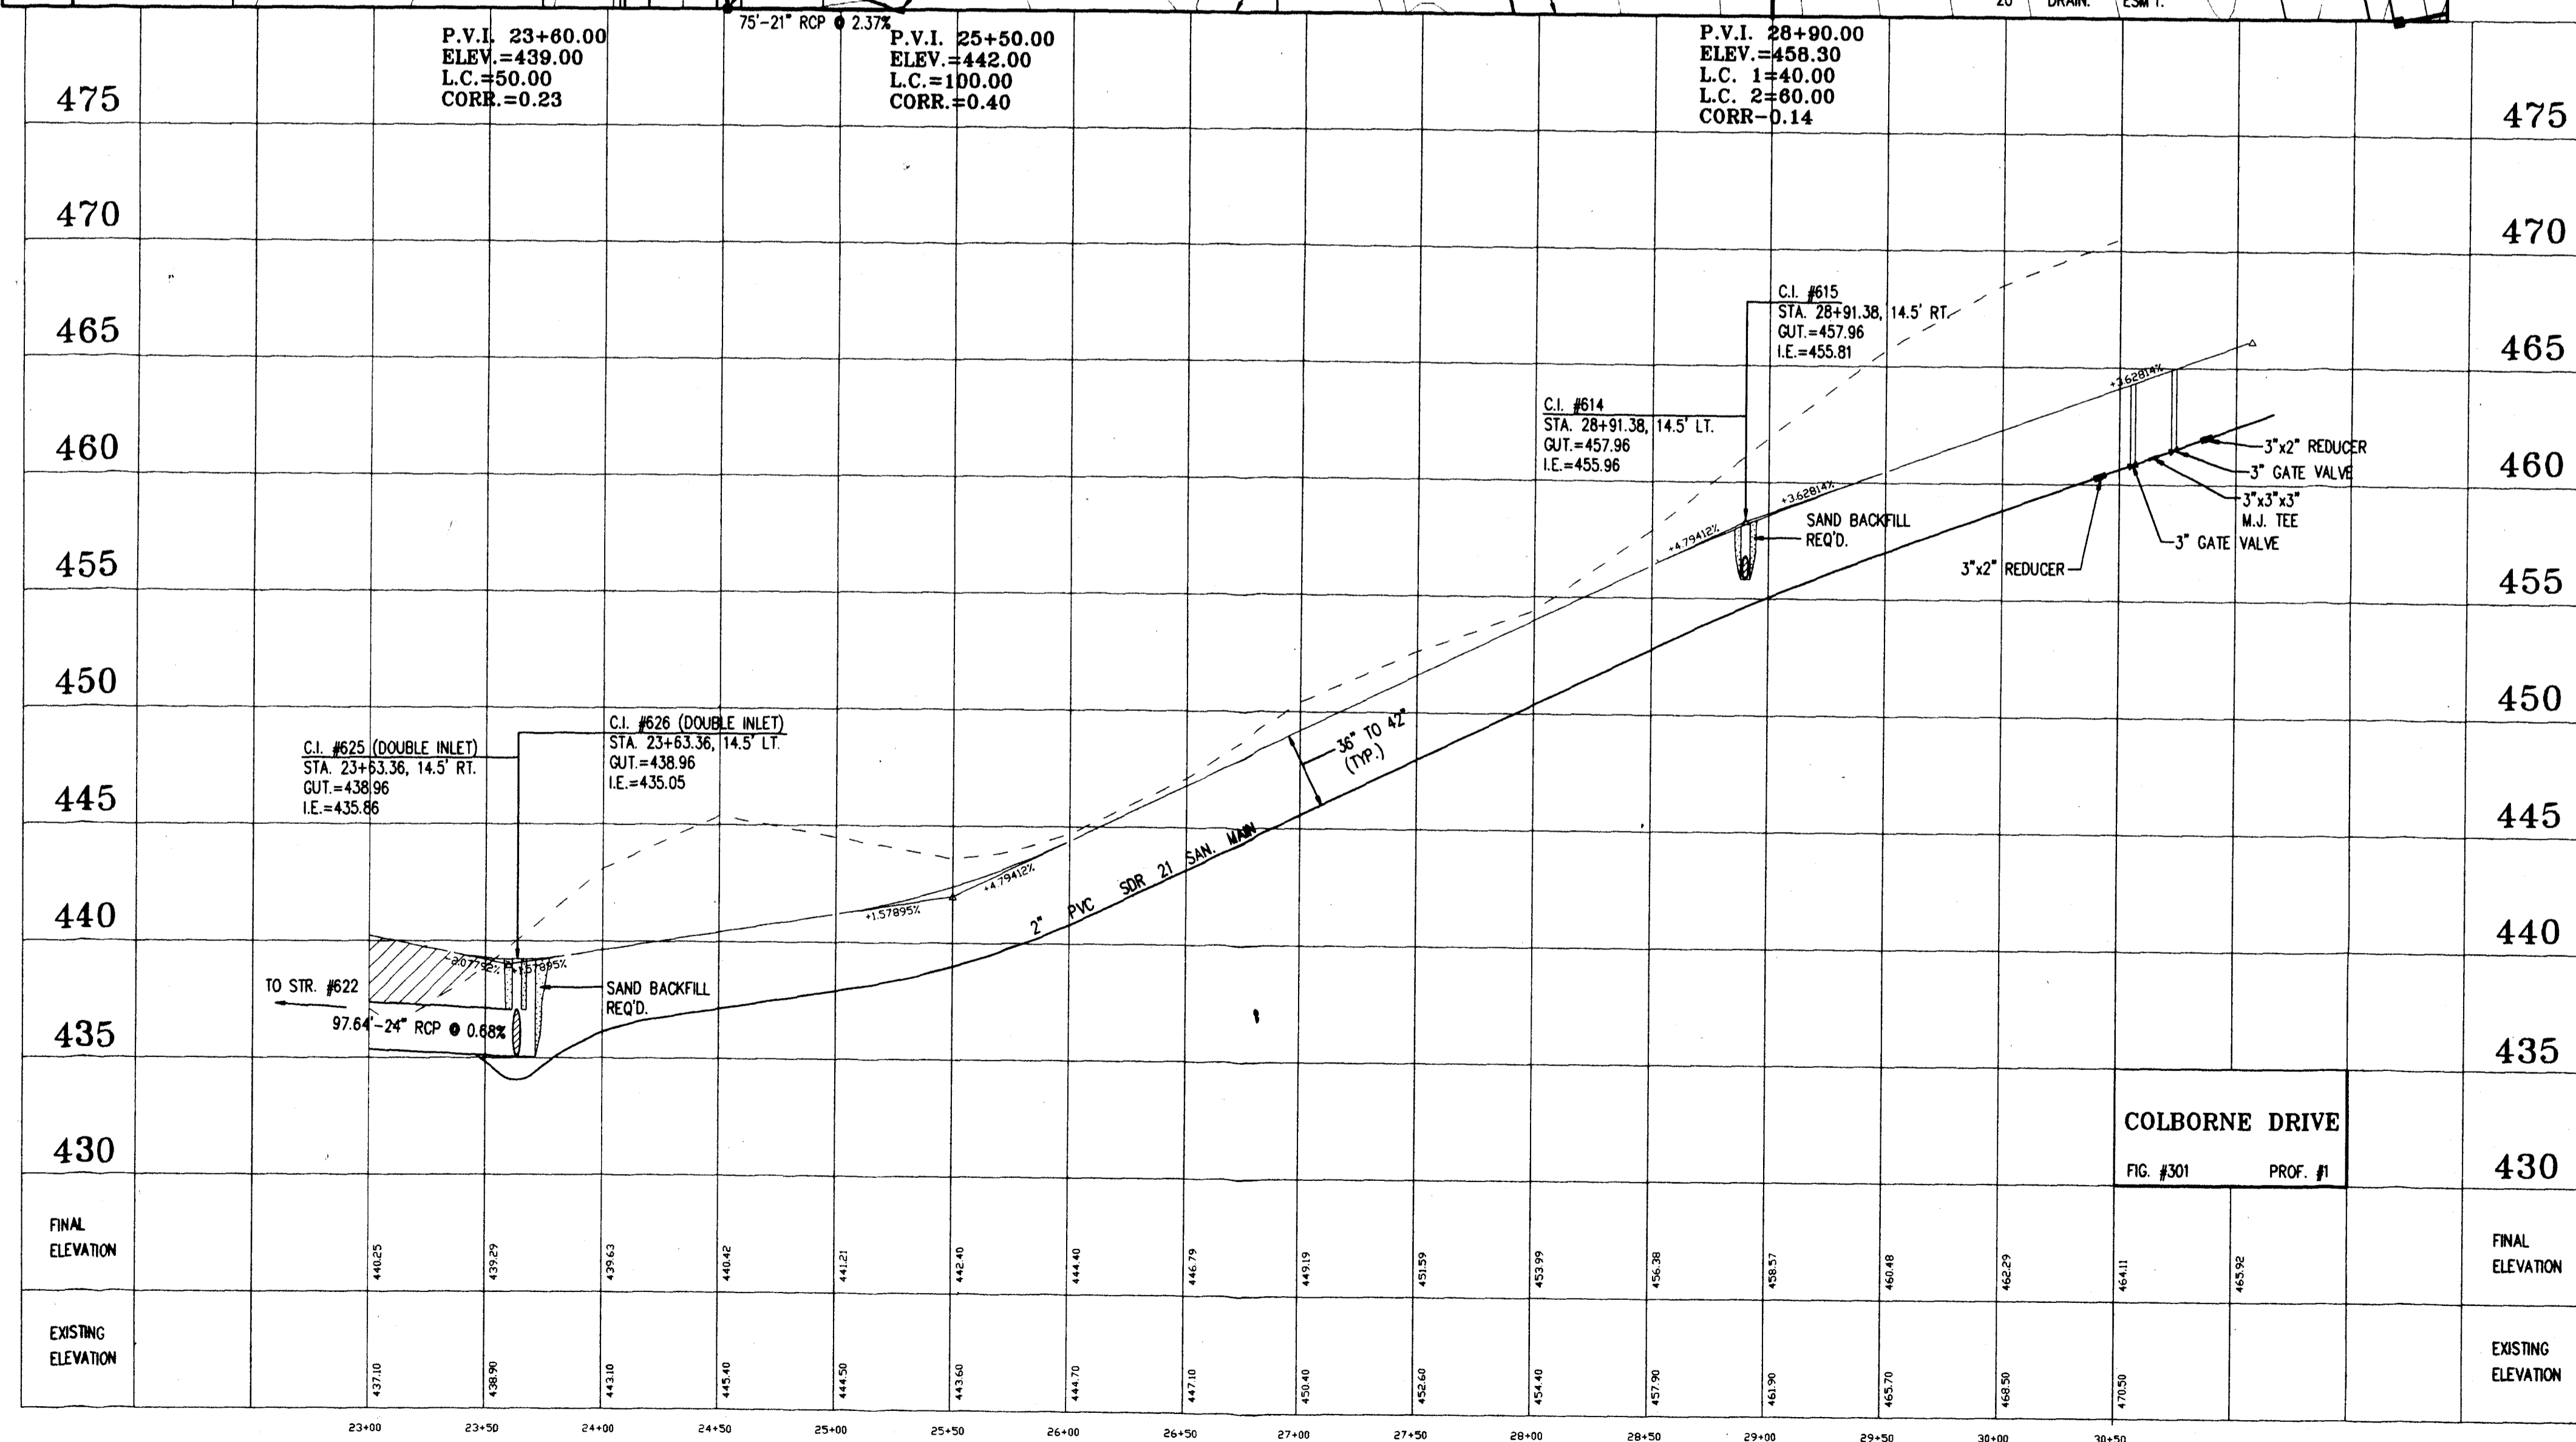

NOTE: ALL EXISTING TOPOGRAPHIC FEATURES AND CONTOURS WERE TAKEN FROM VANDERBURGH COUNTY TOPOGRAPHIC MAP #145 DATED MARCH 27, 1990.

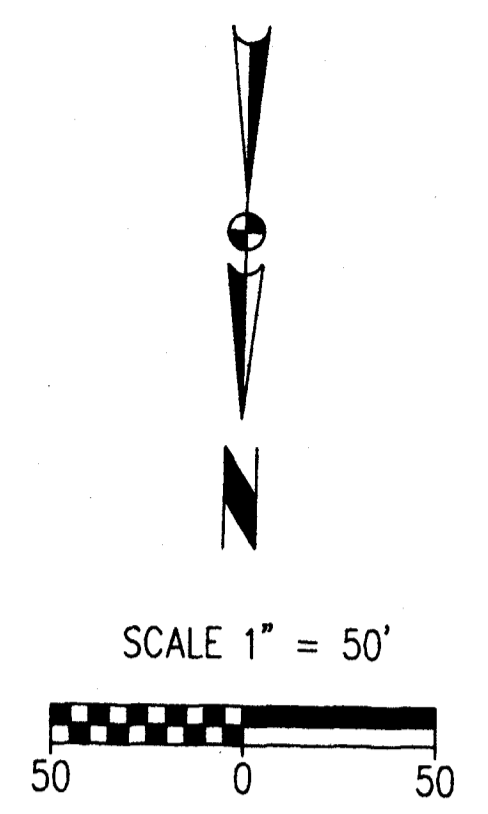

STATION	EXISTING ELEVATION	FINAL ELEVATION
23+00	437.10	440.25
23+50	438.90	439.29
24+00	443.10	439.63
24+50	445.40	440.42
25+00	444.50	441.21
25+50	443.60	442.40
26+00	444.70	444.40
26+50	447.10	446.78
27+00	450.40	449.19
27+50	452.60	451.39
28+00	454.40	453.39
28+50	457.90	456.38
29+00	461.90	459.57
29+50	465.70	462.48
30+00	468.50	465.29
30+50	470.50	468.11
		455.92

