

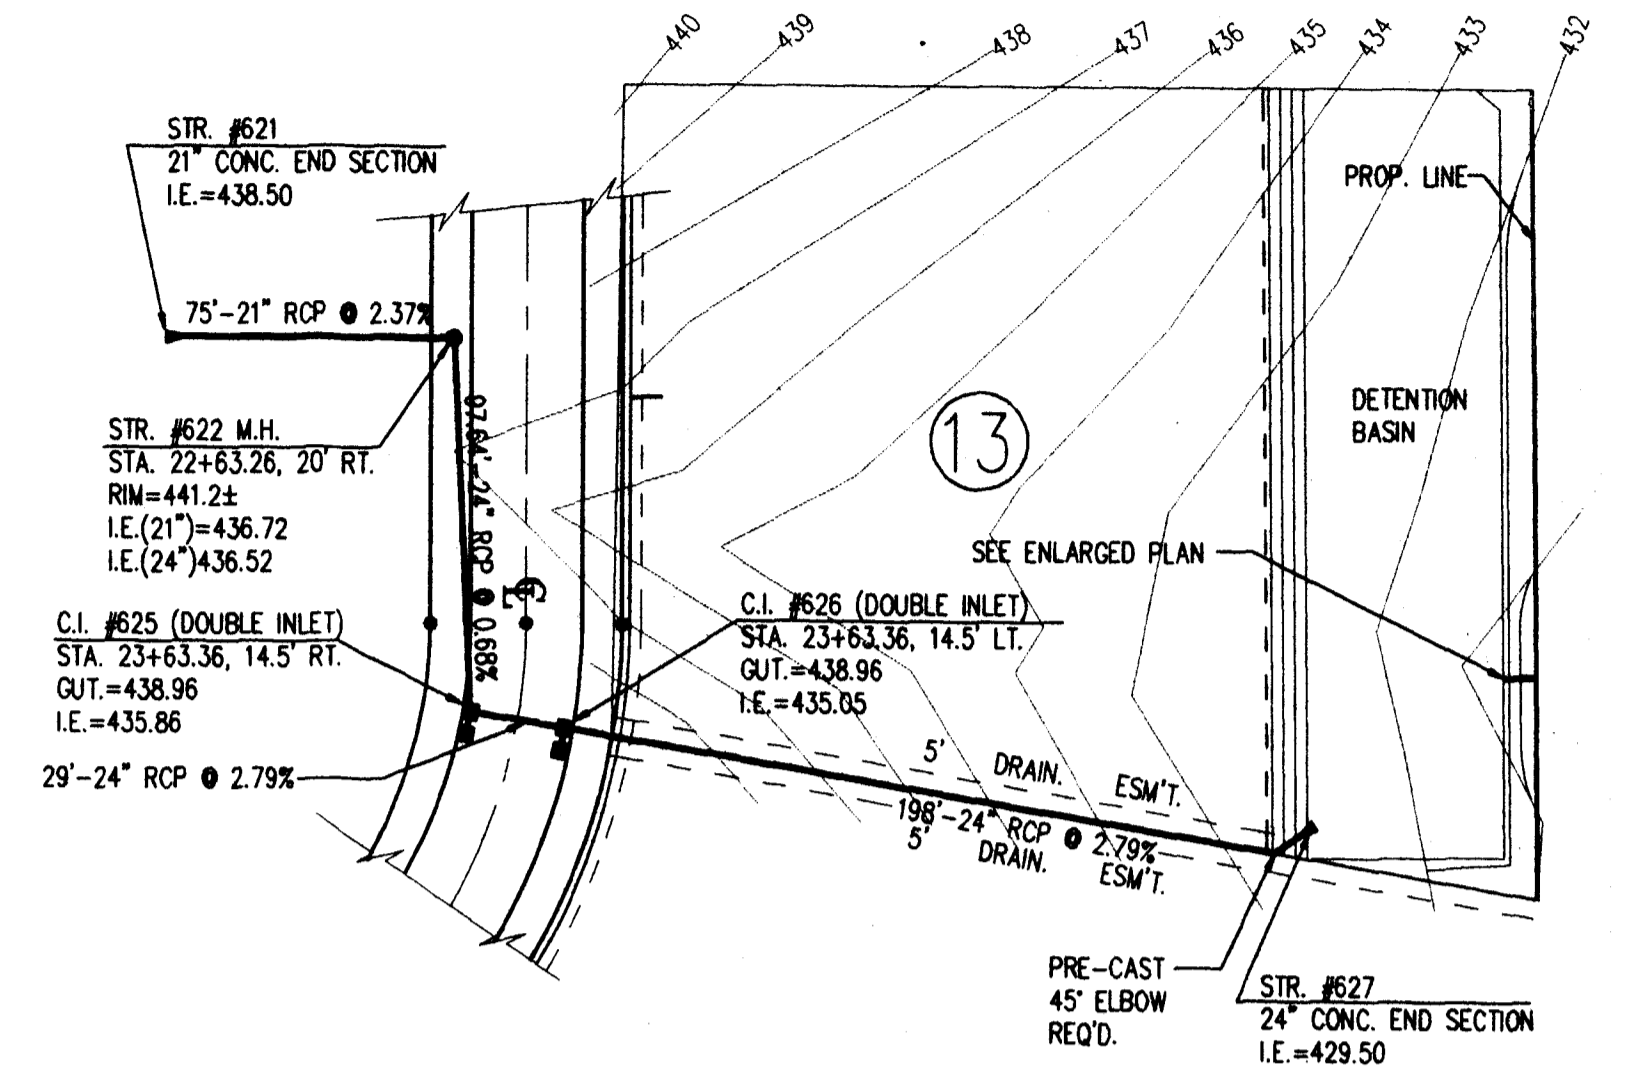


ENLARGED PLAN
SCALE: 1"=10'

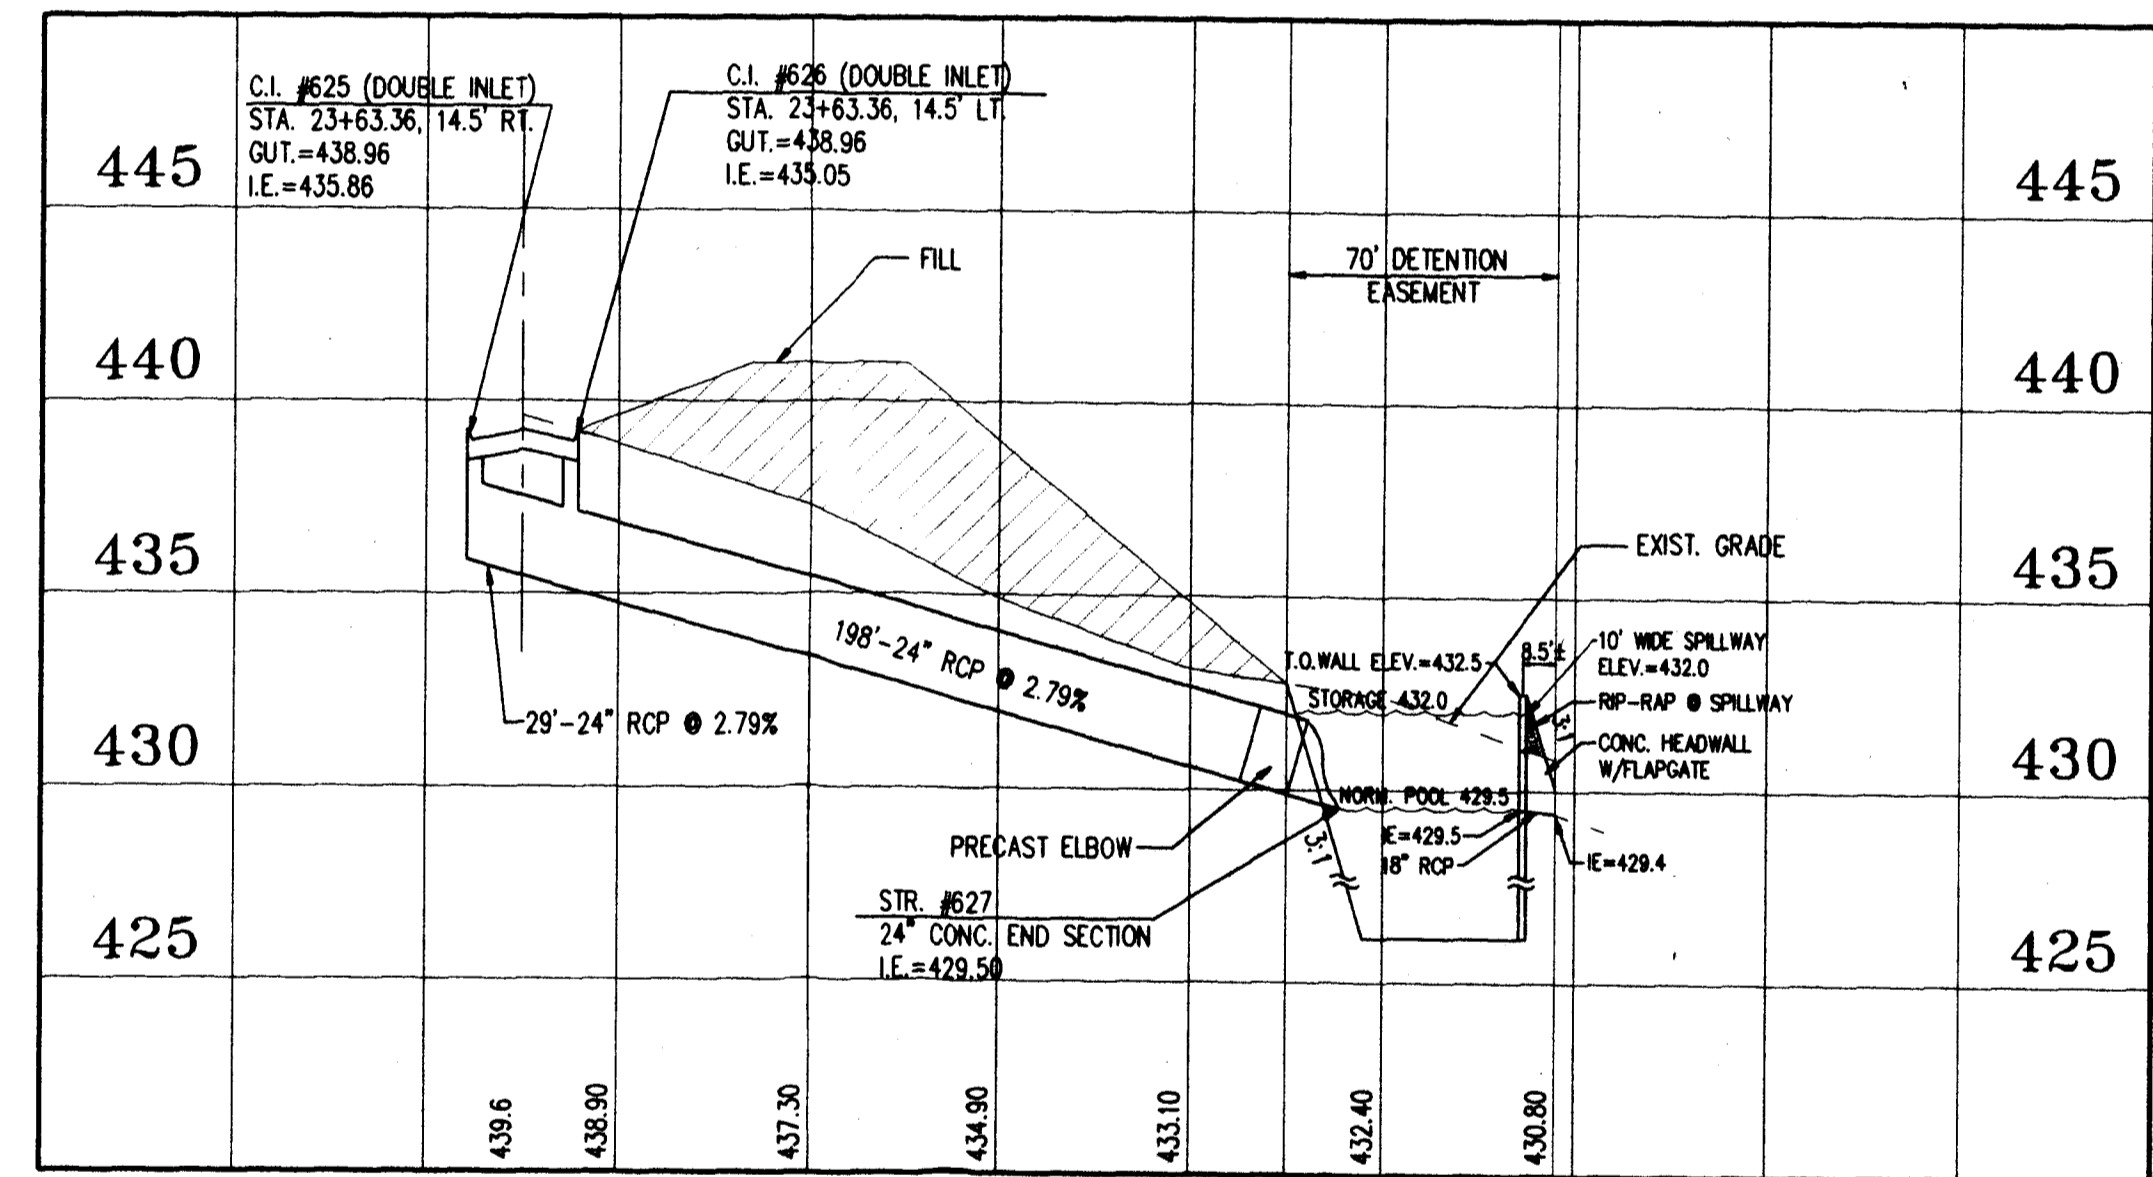

STORM "C" - PLAN VIEW
SCALE: 1"=50'

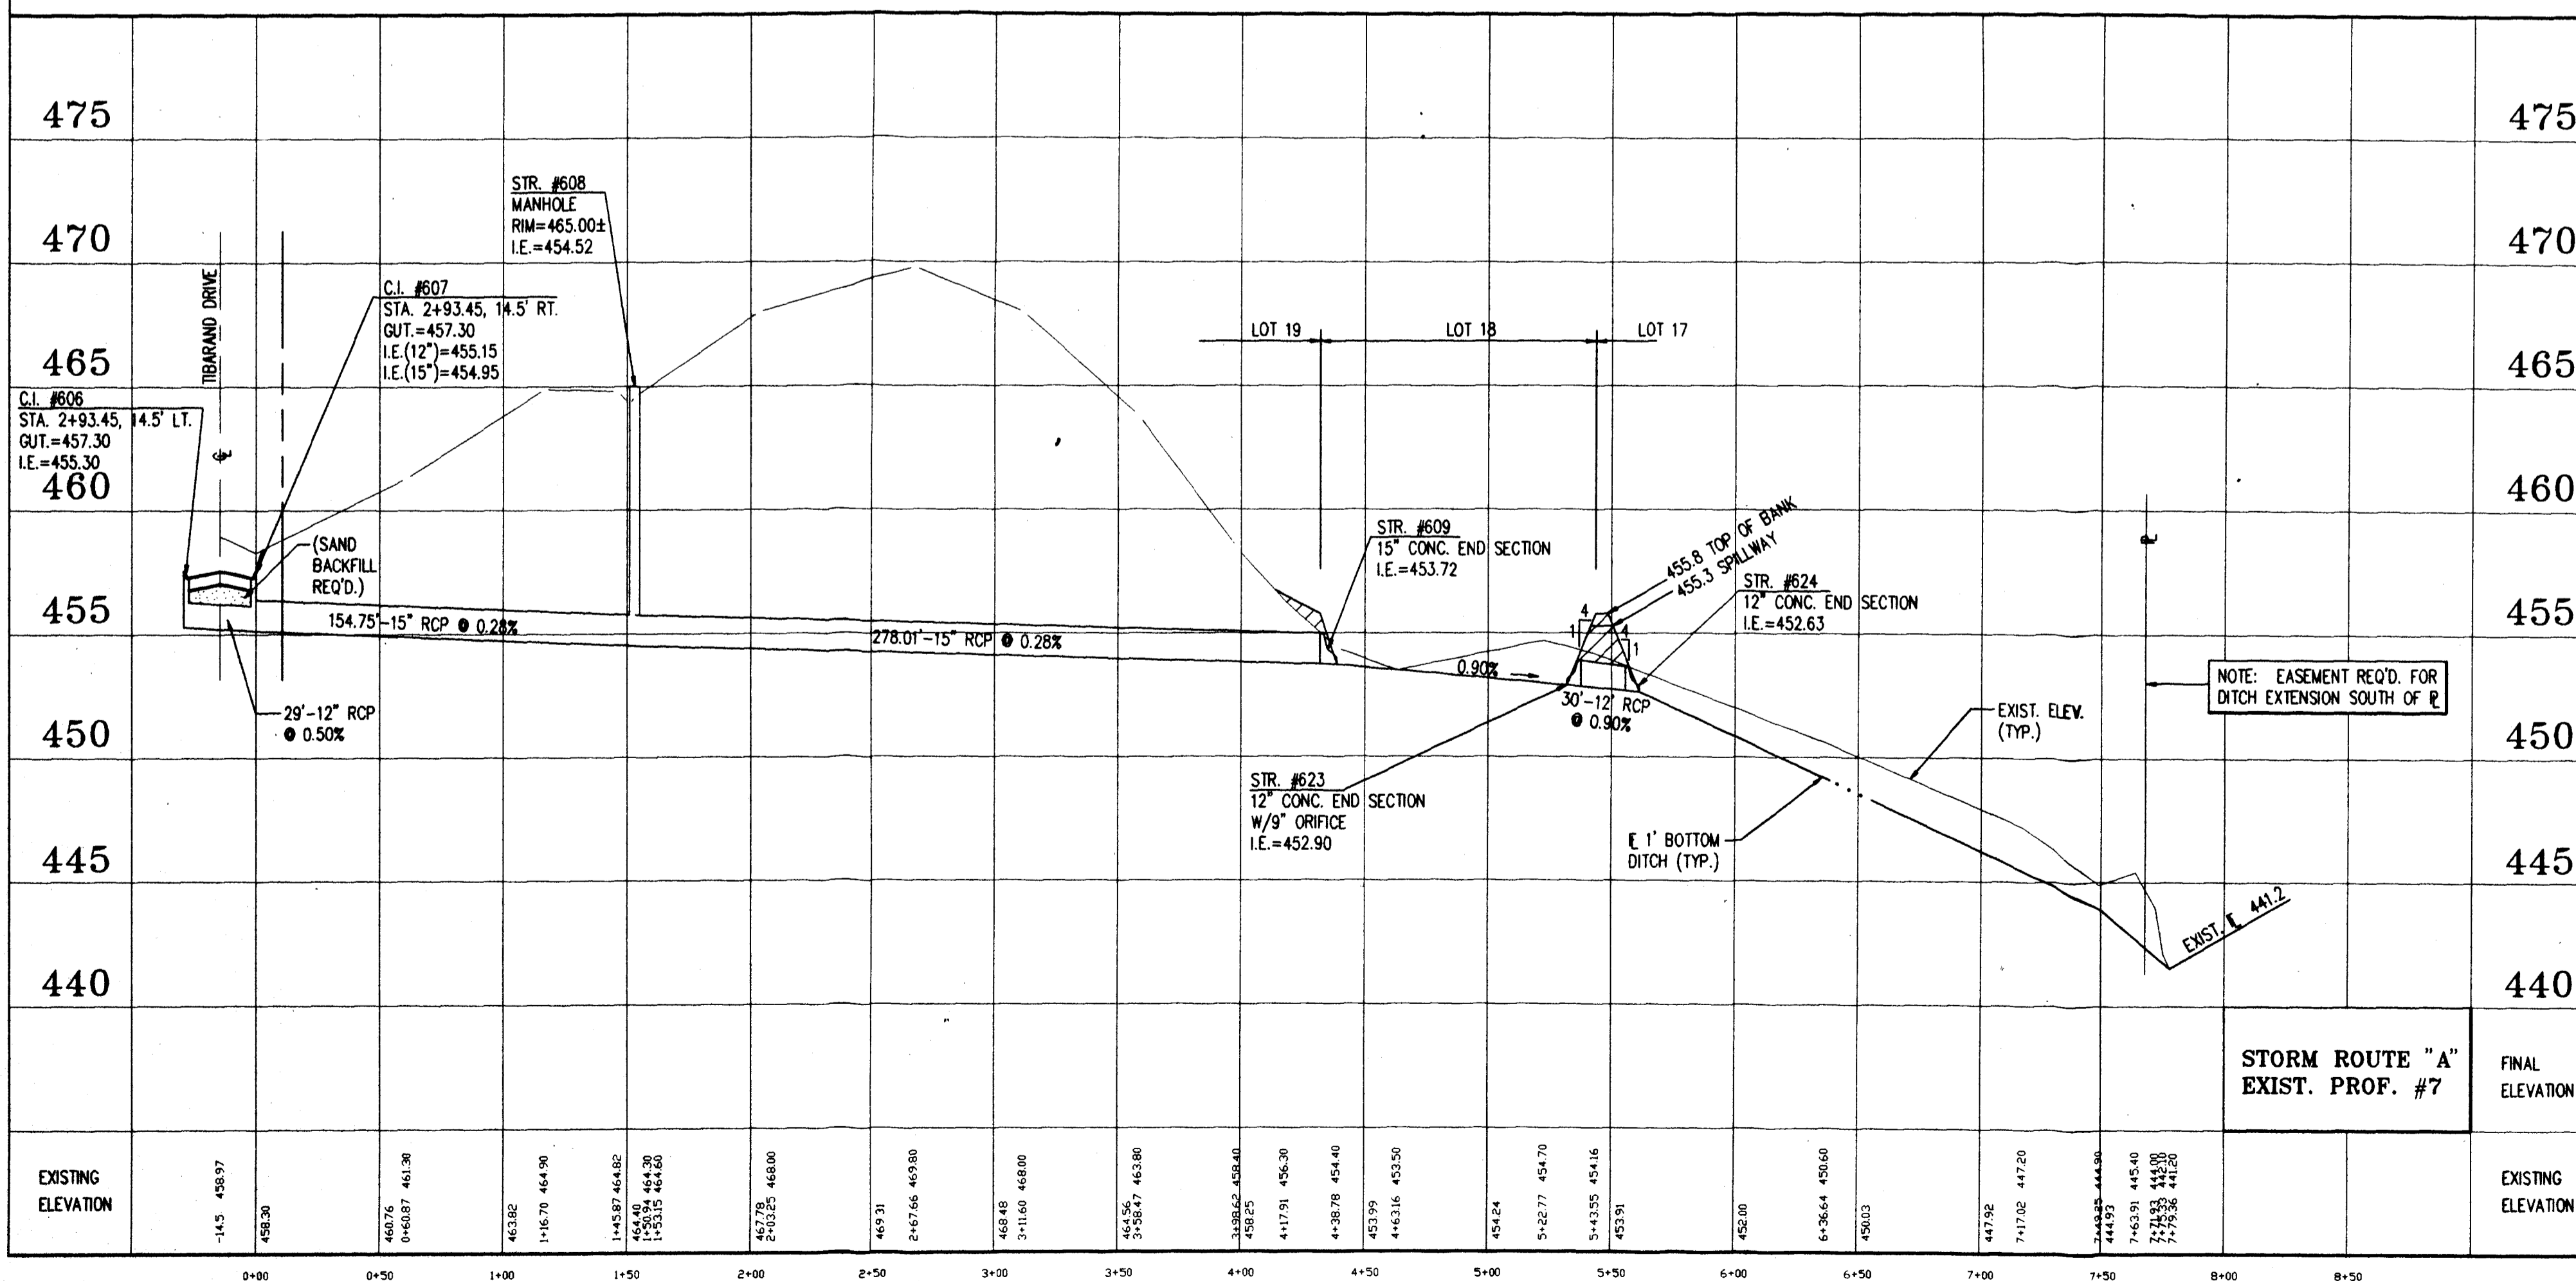

STORM PROFILE "C"
SCALE: 1"=50'

