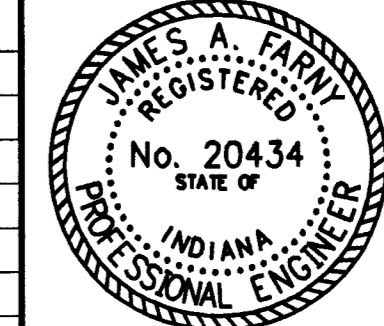


MATCH LINE STA. 64+15

**Legend**

- (A) 110#/SYS HMA Surface, Type B on 220#/SYS HMA Intermediate, Type B on 330#/SYS HMA Base, Type B on 6" Compacted Aggr. Base, 0, Size No. 53
- (C) Cement Concrete Pavement For Driveways, 6" Concrete Sidewalk, 5"
- (D) INDOT Curb Ramp Type "o"
- (X) INDOT Curb Ramp Type "x"
- (P) Compacted Aggregate, No. 73
- (1) 3/4" Service Renewal
- (2) Gas Line Reconnect
- (15) Curb & Gutter, Concrete
- (20) Sodding, Nursery

This drawing is the property of Bernardin Lochmueller & Associates. All layouts and designs were created for use on a specific project. No part of this design or drawing shall be disclosed to any person or organization without the express written permission of Bernardin Lochmueller & Associates. Contractors shall verify and be responsible for all dimensions and conditions on the site. Contractor shall notify Bernardin Lochmueller & Associates of any variations from the design shown hereon.

	<b>CONSTRUCTION DETAIL</b>							
	FOR <b>HARLAN AVE. EXTENSION</b> VANHARBURG COUNTY, INDIANA Prepared By: <b>BERNARDIN LOCHMUELLER &amp; ASSOC., INC.</b> Planners - Engineers - Surveyors Evansville, IN 47715 (812)479-8200							
<table border="1" style="width: 100%;"> <tr> <td>PROJECT NO.:</td> <td>102-0183</td> </tr> <tr> <td>ISSUED:</td> <td></td> </tr> <tr> <td style="text-align: right;">DRAWING NO.:</td> <td style="text-align: right; font-size: 24pt; font-weight: bold;">14</td> </tr> </table>	PROJECT NO.:	102-0183	ISSUED:		DRAWING NO.:	14		
PROJECT NO.:	102-0183							
ISSUED:								
DRAWING NO.:	14							

S: \Project\102-0183\102-0183-R02075.dwg 05/29/03 10:42:50