

Begin Project
Sta. 10+00.00

PERMANENT SEEDING PROGRAM

Seed Species *	% by Weight
Turf Type Fescue	
Or	
Seed Mixture	
Fescue Kentucky 31	56%
Perennial Rye	38%
Creeping Red	6%

PERMANENT SEEDING APPLICATION RATES:

Seeding: 250 lbs./Acre
Fertilizer: 12-12-12 @ 1000lbs/Acre
Mulch: 2 Tons/Acre
(Crimped into Soil)
* Test Soils for Lime Requirements

FROST SEEDING

Seed Species *	Rate/Acre
Wheat or rye	150 lbs.
Spring Oats	150 lbs.
Annual ryegrass	60 lbs.

* perennial species may be used as a temporary cover, especially if the area to be seeded will remain idle for more than a year (Practice 3.12).

TEMPORARY SEEDING

Seed Species *	Rate/Acre	Planting Depth	Optimum Dates **
Wheat or rye	150 lbs.	1 to 1 1/2 in.	9/15 to 10/30
Spring Oats	100 lbs.	1 in.	3/1 to 4/15
Annual ryegrass	40 lbs.	1/4 in.	8/1 to 9/1
German millet	40 lbs.	1 to 2 in.	5/1 to 6/1
Sudangrass	35 lbs.	1 to 2 in.	5/1 to 7/30

* perennial species may be used as a temporary cover, especially if the area to be seeded will remain idle for more than a year (Practice 3.12).
** Seeding done outside the optimum dates increases the chances of seeding failure.


Zp

SOILS LEGEND

- Ma Made Land
- MkB2 Markland Silt Loam 2%-6% Slopes, Eroded
- MkC2 Markland Silt Loam 6%-18% Slopes, Eroded
- Mr McGary Silt Loam
- Wm Wilber Silt Loam
- Zp Zipp Silty Clay

LEGEND

- ECB EROSION CONTROL BLANKET
- RC ROCK CHUTE (REVET. RIPRAP)
- SB DROP INLET PROTECTION (10 Boles)
- SB STRAWBALE
- SF SILT FENCE
- SFB STRAWBALE AND SILT FENCE
- S CURB INLET PROTECTION
- CPP CULVERT PIPE PROTECTION

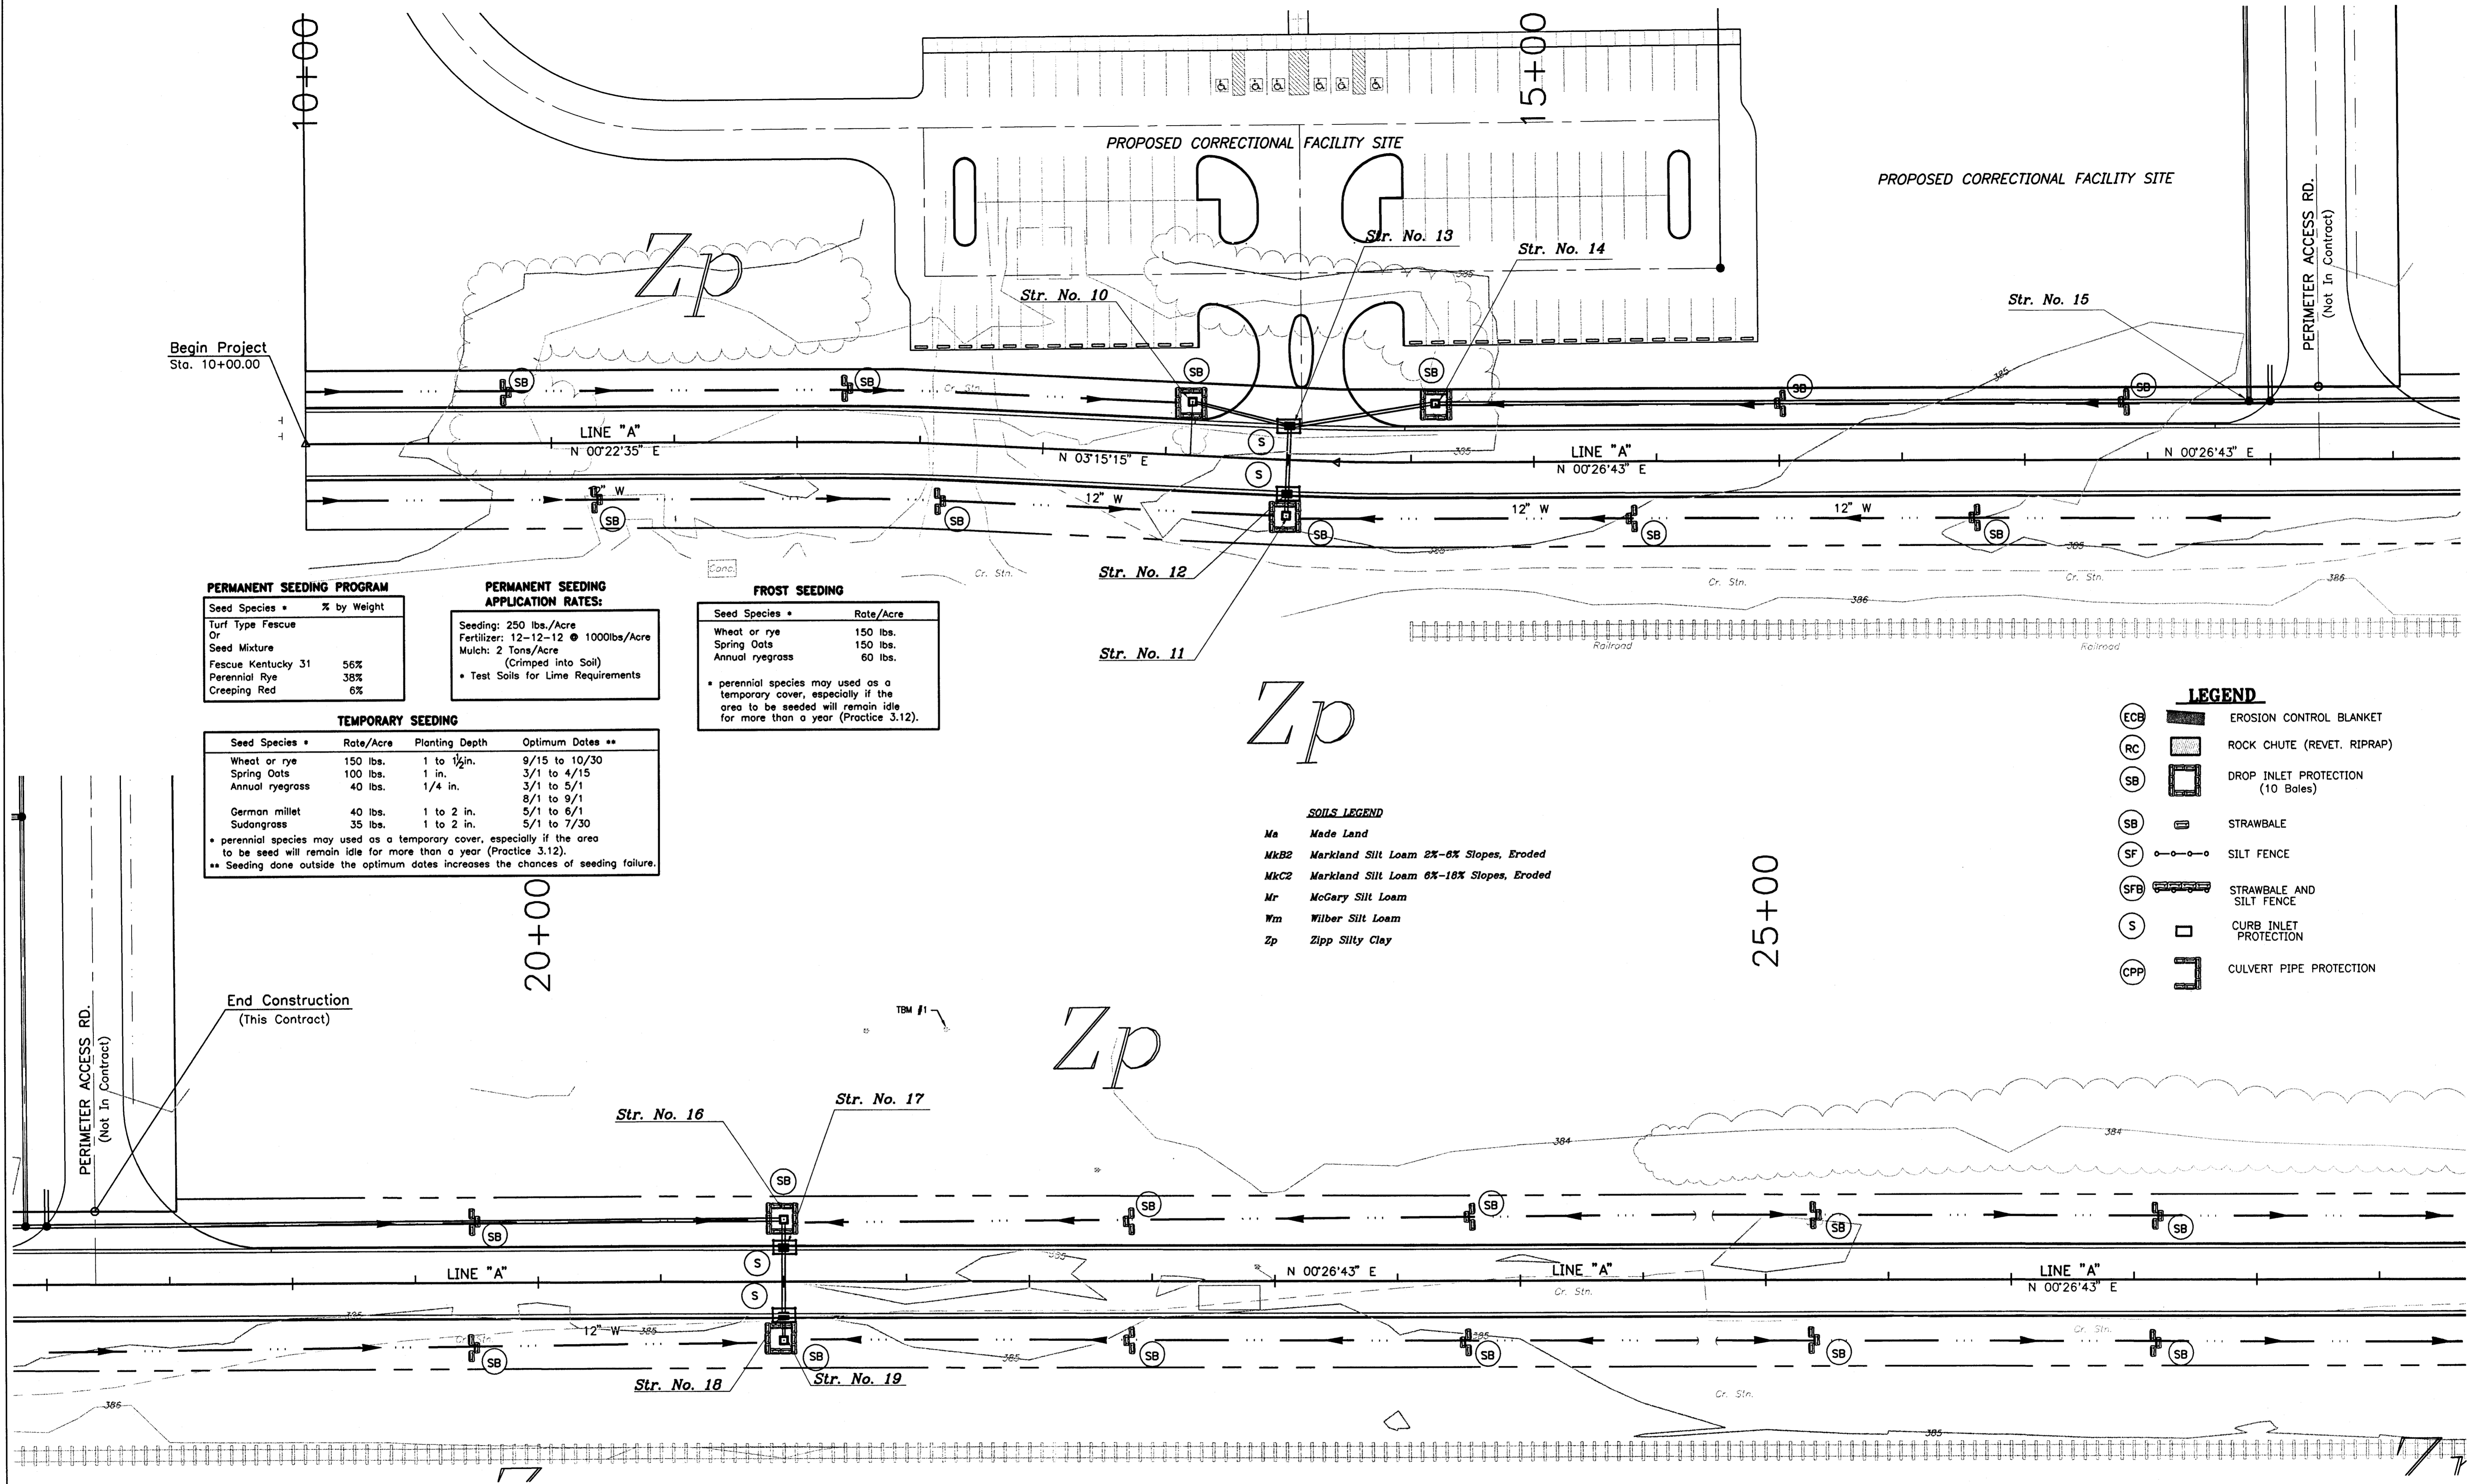

PERIMETER ACCESS RD.
(Not In Contract)

End Construction
(This Contract)

20+00

25+00

S:\Projects\102-0183\ero-moast.dwg 06/29/03 19:04 Ross

This drawing is the property of Bernardin Lochmueller & Associates. All layouts and designs were created for use on a specific project. No part of this design or drawing shall be disclosed to any person or organization without the express written permission of Bernardin Lochmueller & Associates. Contractors shall verify and be responsible for all dimensions and conditions on the site. Contractor shall notify Bernardin, Lochmueller & Associates of any variations from the design shown herein.

Num.	Description	Date

EROSION CONTROL PLAN
FOR
HARLAN AVE. EXTENSION
VANDEBURGH COUNTY, INDIANA

Prepared By: **BERNARDIN LOCHMUELLER & ASSOC., INC.**
Planners - Engineers - Surveyors
Evansville, IN 47715 (812)479-8200

PROJECT NO.: 102-0183
ISSUED: **23**