


PART - S.E. 1/4, S.E. 1/4, SEC. 15-5-11.

#26257

Plat of Part of the Southeast Quarter of the Southeast Quarter of Section 15 Township 5 south, Range 11 West Situate north of the Center of Road.

George Reheman

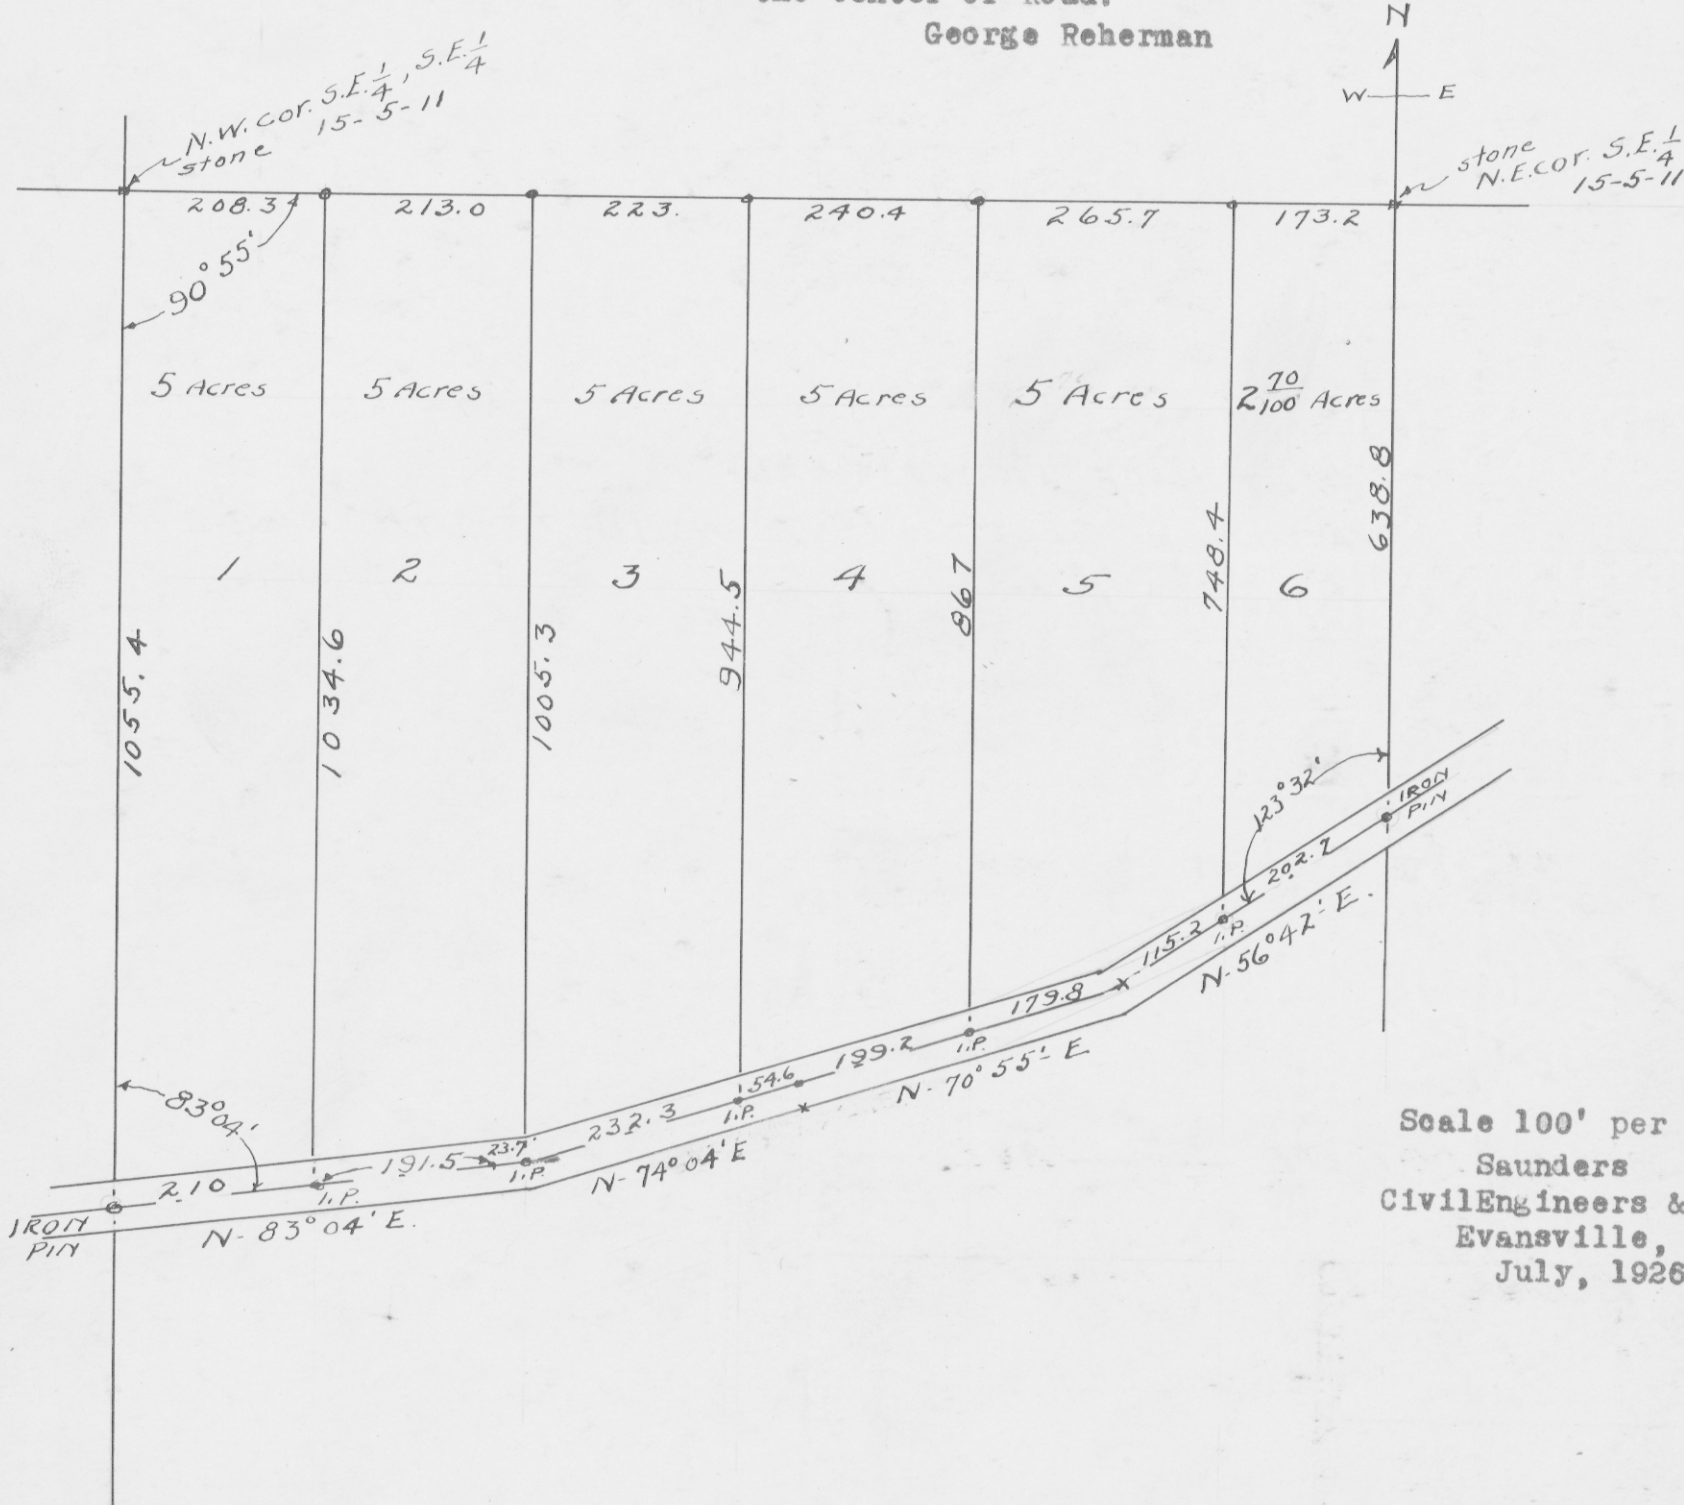

Scale 100' per inch
Saunders
Civil Engineers & Surveyors
Evansville, Indiana.
July, 1926

State of Indiana, Vanderburgh County SS:

Before me a notary public in and for said County and State personally appeared George Reheman and acknowledged the execution of this plat.

Witness my hand and notarial seal this 9th day of August 1926.

My commission expires
Mch. 15-1930

William S. Henrich, Notary Public

RECORDED.....AUGUST.....9, 1926.

Henry Barker R.V.C.
Opal Shiner D.R.V.C.