


AMERICAN TRUST

As land out by the proprietor thereof on Lots 1 and 2, Subdivisions Subdivision,
 described and bounded as follows to wit:
 Commencing at the center of Hazel Ave. and Garvin Street, running thence west (178.17) ft.,
 thence south (444) feet to the north east line of Green River Road, thence south east along
 the north east line of Green River Road (196.3) feet to the center of Garvin Street, thence north
 (531.85) ft. to the place of beginning.
 Numbers and sizes of lots and widths of streets as shown on plat.
American Trust and Savings Bank
By Marcus J. Somberg, President

RECEIVED FOR RECORD
 at 10⁵⁵ A.M.
 NOV 1 1919
 Recorded in Plan Record No. 6
 Page 162
 HENRY BARKER, Recorder,
 VANDERBURGH CO.

NOV 1 1919
Willis H. Goffel
 Recorder

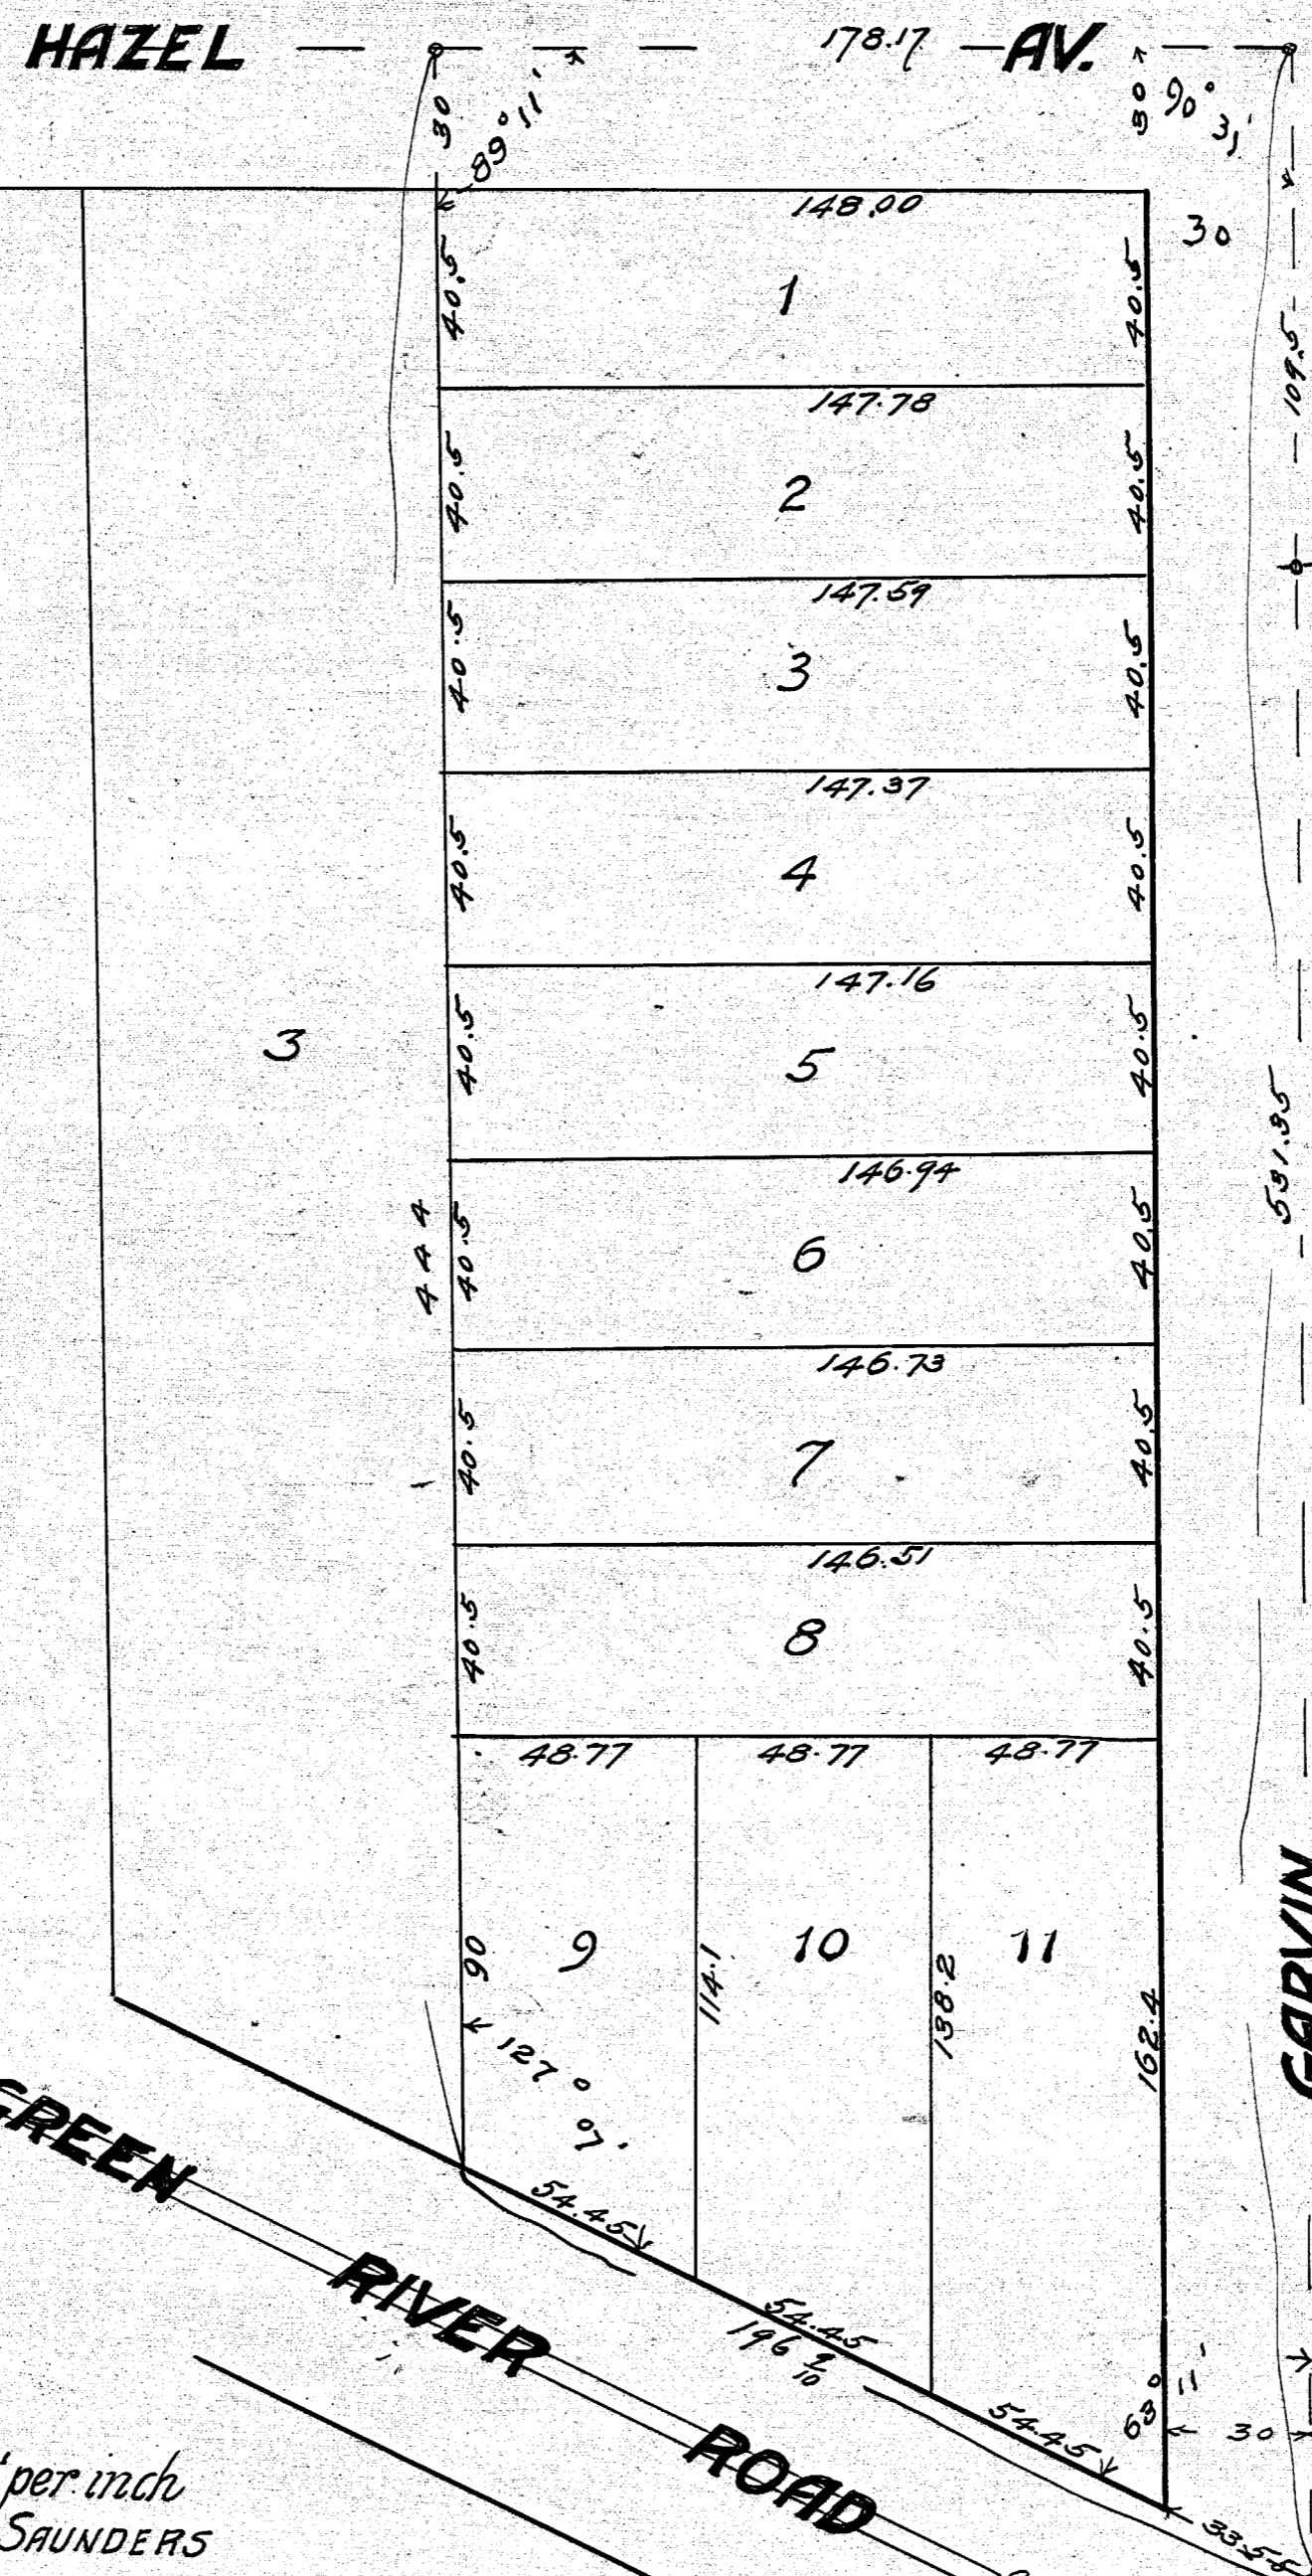

HOPKINS PLS

COVERT AV.

WAGGONER'S SUB DIV

Scale 40' per inch
 JAS D., M.S., and W.M. SAUNDERS
 CIVIL ENGRS and SURVEYORS
 EVANSVILLE, INDIANA.

State of Indiana ss.
 Vanderburgh County ss.
 Before me a notary public in and for said County and State
 personally appeared *American Trust and Savings Bank, by Marcus J. Somberg, President*
 Witness my hand and notarial seal this 29th day of October 1919
 My commission expires November 1, 1921.
Netter Worthington,
 Notary Public

H. Hornum
J. W. Brink