

ANNA BELLE TERRACE

A SUBDIVISION OF BLOCKS 4, 5, AND 6 OF
MORGAN'S SUBDIVISION AS RECORDED IN PLAT
BOOK "C" PAGE 182.

WILLIAM A. HOPKINS
HENRY B. WALKER

APPROVED BY
JUNE 27, 1922
BOARD OF PUBLIC WORKS
EVANSVILLE, IND.

APPROVED
JUNE 23, 1922
CITY PLAN COMMISSION
EVANSVILLE, IND.

STATE OF INDIANA } S.S.
VANDERBURGH COUNTY }


Before me a notary public in and for the State of Indiana
personally appeared William A. Hopkins and Henry B. Walker
owners of above described real estate and acknowledged
the execution of this plat, this 20th day of June 1922

My commission expires Sept. 18, 1925 S. Bayard Goodge
Notary Public

RECEIVED FOR RECORD
AT 1:52 PM
29th JUNE 1922
RECORDED IN PLAT RECORD NO. G
PAGE 190-191

DULY ENTERED FOR TAXATION
JUNE 29, 1922

N
KENTUCKY AVE.

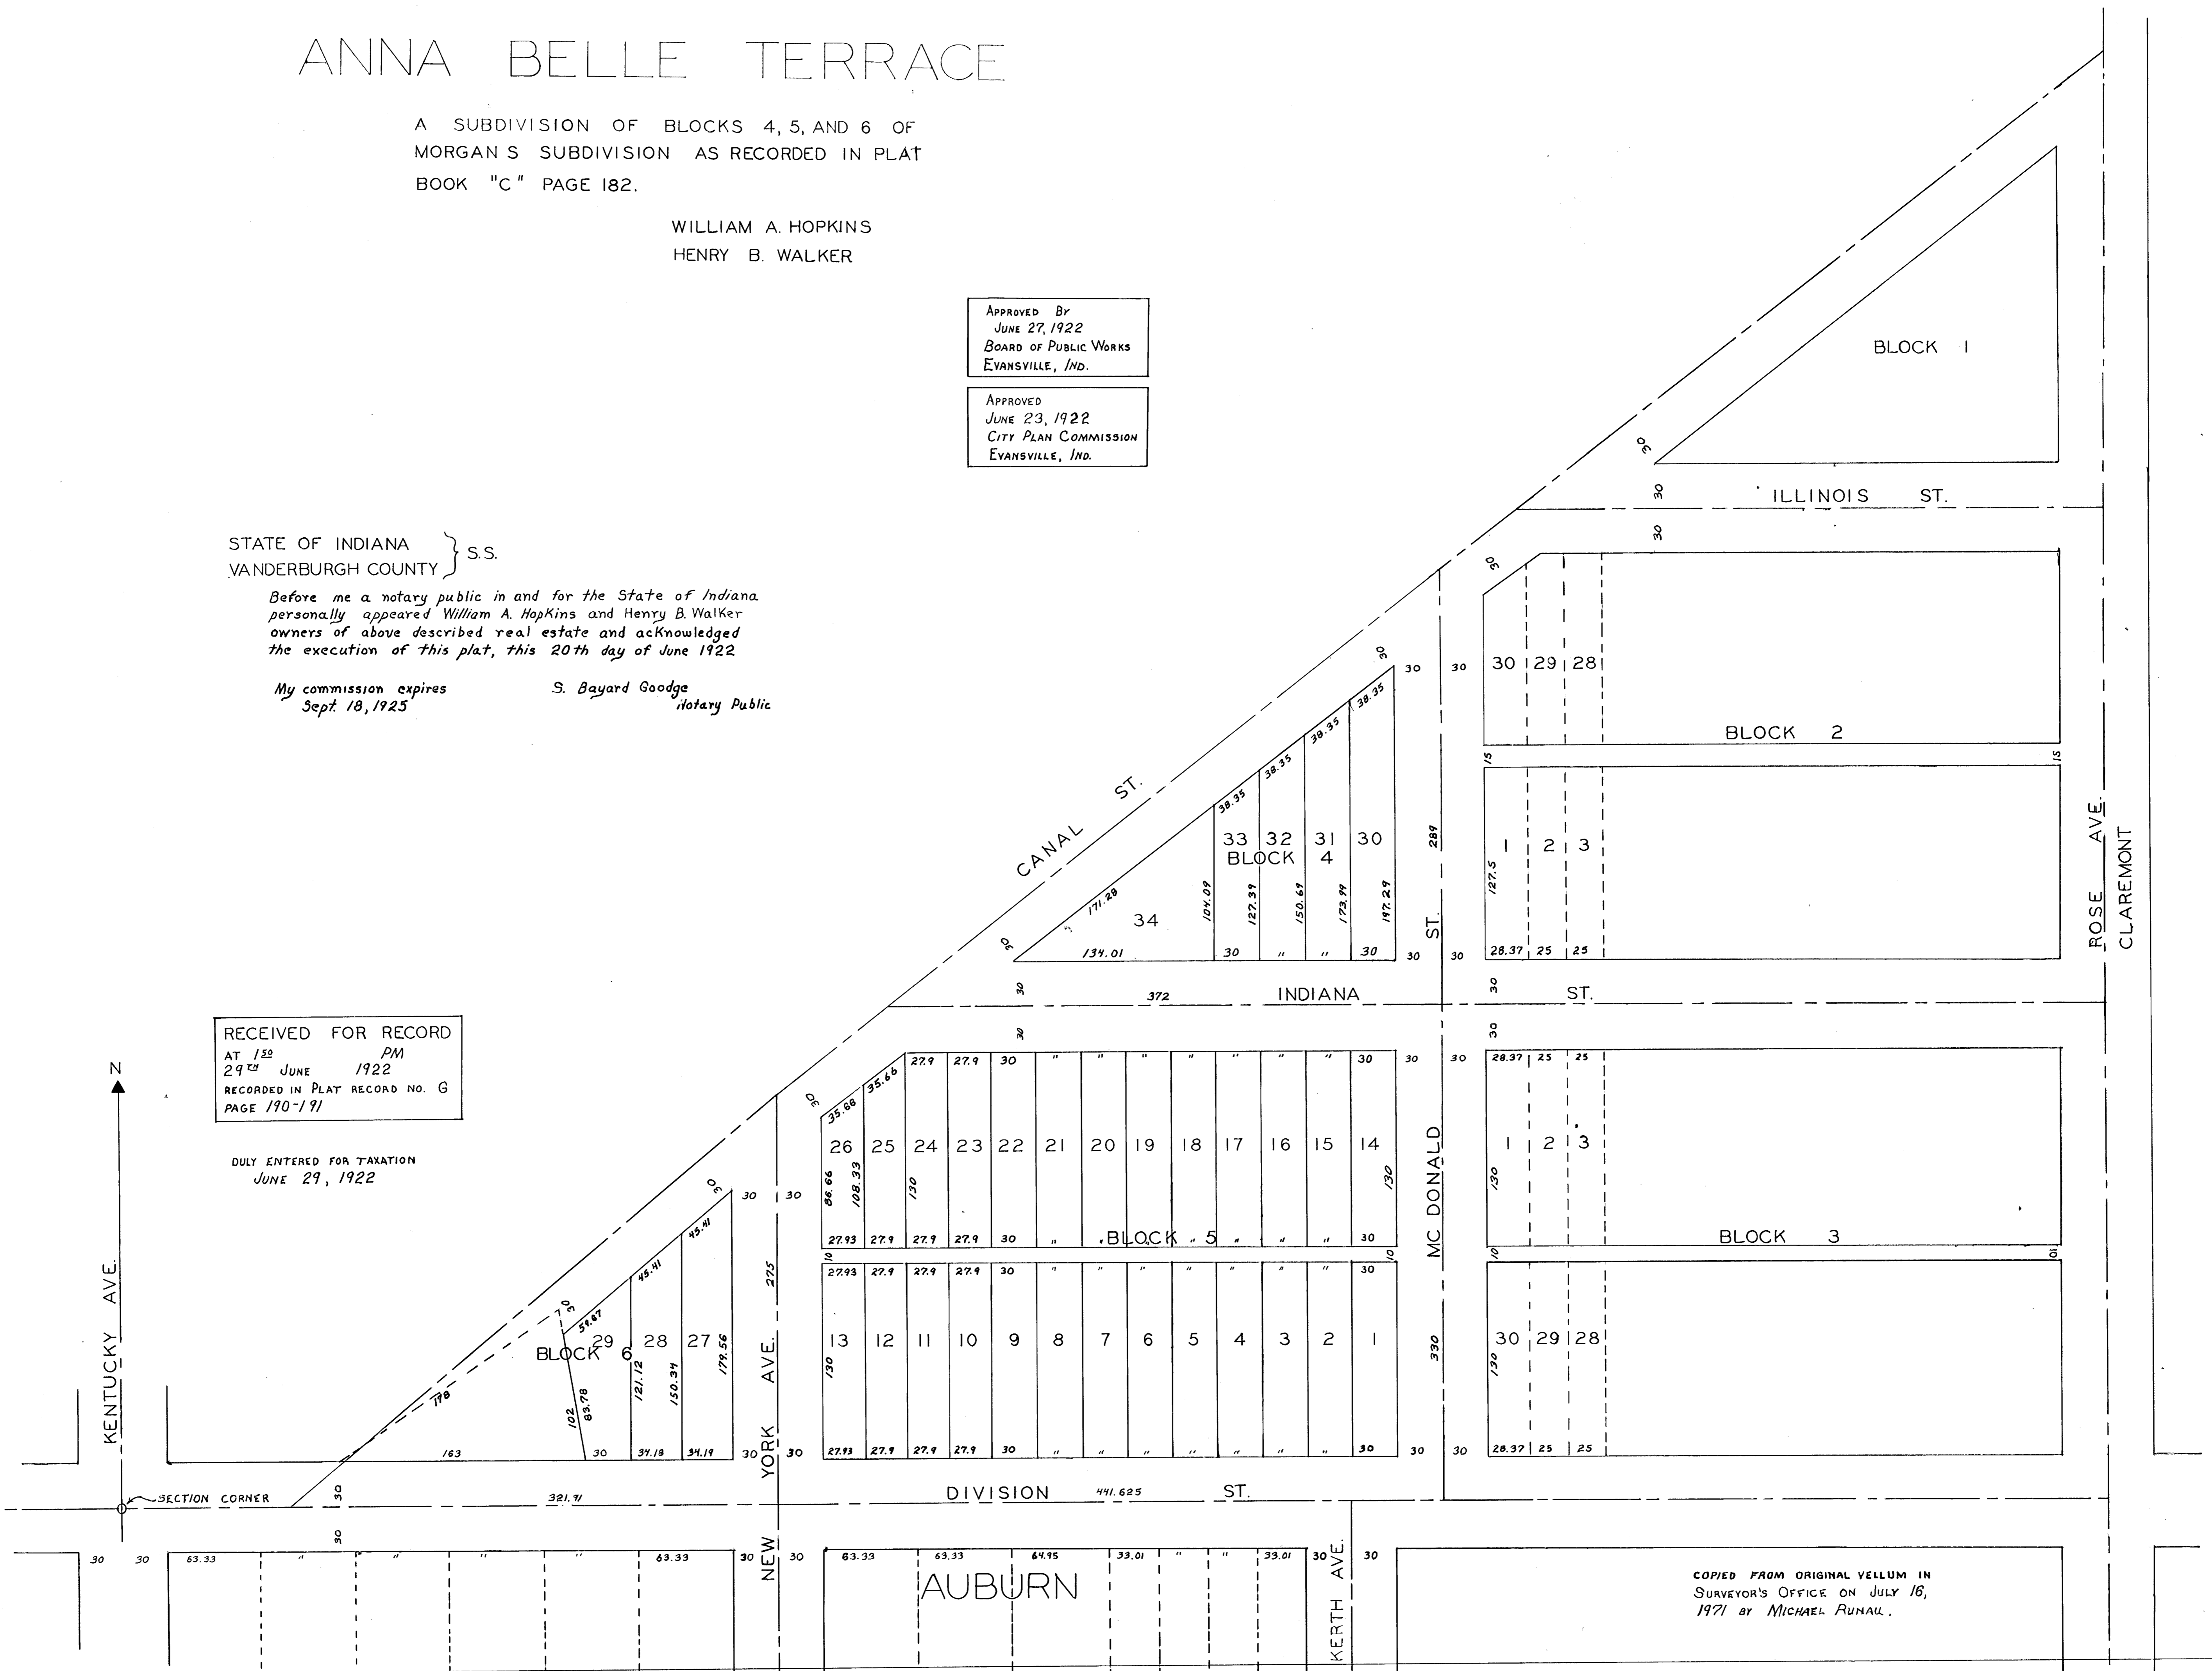

COPIED FROM ORIGINAL VELLUM IN
SURVEYOR'S OFFICE ON JULY 16,
1971 by MICHAEL RUNAU.