


PLAT OF  
BENEDICT PLACE

AN ADDITION TO THE CITY OF EVANSVILLE, AS LAID OUT BY THE PROPRIETOR THEREOF: DESCRIBED AS FOLLOWS, COMMENCING AT A STONE BEING 290.4 FEET EAST OF THE SOUTH WEST CORNER OF THE NORTH WEST QUARTER OF SECTION 35, TOWNSHIP 6 SOUTH, RANGE 11 WEST, THENCE EAST 767.5 FEET, THENCE NORTH 451.2 FEET, THENCE WEST 180 FEET, THENCE SOUTH 157 FEET, THENCE WEST 174 FEET, THENCE NORTH 304.5 FEET, THENCE WEST 411.5 FEET, THENCE SOUTH 588 FEET TO PLACE OF BEGINNING.

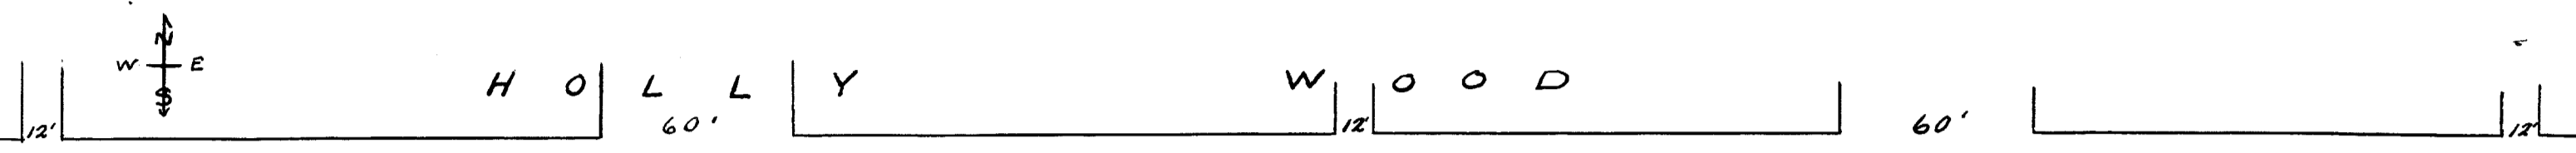

1740  
31<sup>st</sup> July  
Plat  
198

APPROVED  
JUL 28 1922  
City Plan Commission  
EVANSVILLE, IND.

STATE OF INDIANA }  
VANDERBURGH COUNTY } SS

BEFORE ME THE UNDERSIGNED, A NOTARY PUBLIC IN AND FOR THE AFORESAID COUNTY AND STATE, THIS 24<sup>th</sup> DAY OF July 1922 PERSONALLY APPEARED THE WITHIN NAMED John H. Piekoff, AS PROPRIETOR AND ACKNOWLEDGED THE EXECUTION OF THE ABOVE PLAT.

APPROVED  
JUL 26 1922  
Board of Public Works  
EVANSVILLE, IND.

Julius O. Carter  
H. Henderson  
H. Weber

Willis W. Piekoff  
Notary Public

W. F. Thendulick, Notary Public  
My commission expires Sept 30, 1922