


# Blackford Grove

an Addition to the City of  
 Evansville

Laid out by the proprietors thereof on the West part of the South one third of the South half of the South West quarter of Section 29 Township 6 South Range 10 West. Described and bounded as follows to wit: Beginning at the South West corner of said Section and extending thence East 991 feet to the centre of Eight Street thence North along the centre of Eight Street 438 <sup>1</sup>/<sub>100</sub> feet; thence West along the South line of the Southern Enlargement 991 feet, and from thence 440.700 to the place of beginning. Dimensions of lots and widths of streets and alleys are as shown on plat be below.

State of Indiana Marion County, ss:  
 Before me Walter Rivers a Notary Public within and for said County this 5<sup>th</sup> day of May 1885. The First National Bank of Indianapolis No 2556 by J. H. English its president acknowledged the execution of this Plat  
 Witness my hand and Notarial seal  
 Walter Rivers  
 Notary Public

This Plat is made by Order of the Board of Directors of the First National Bank of Indianapolis No 2556  
 J. H. English  
 President

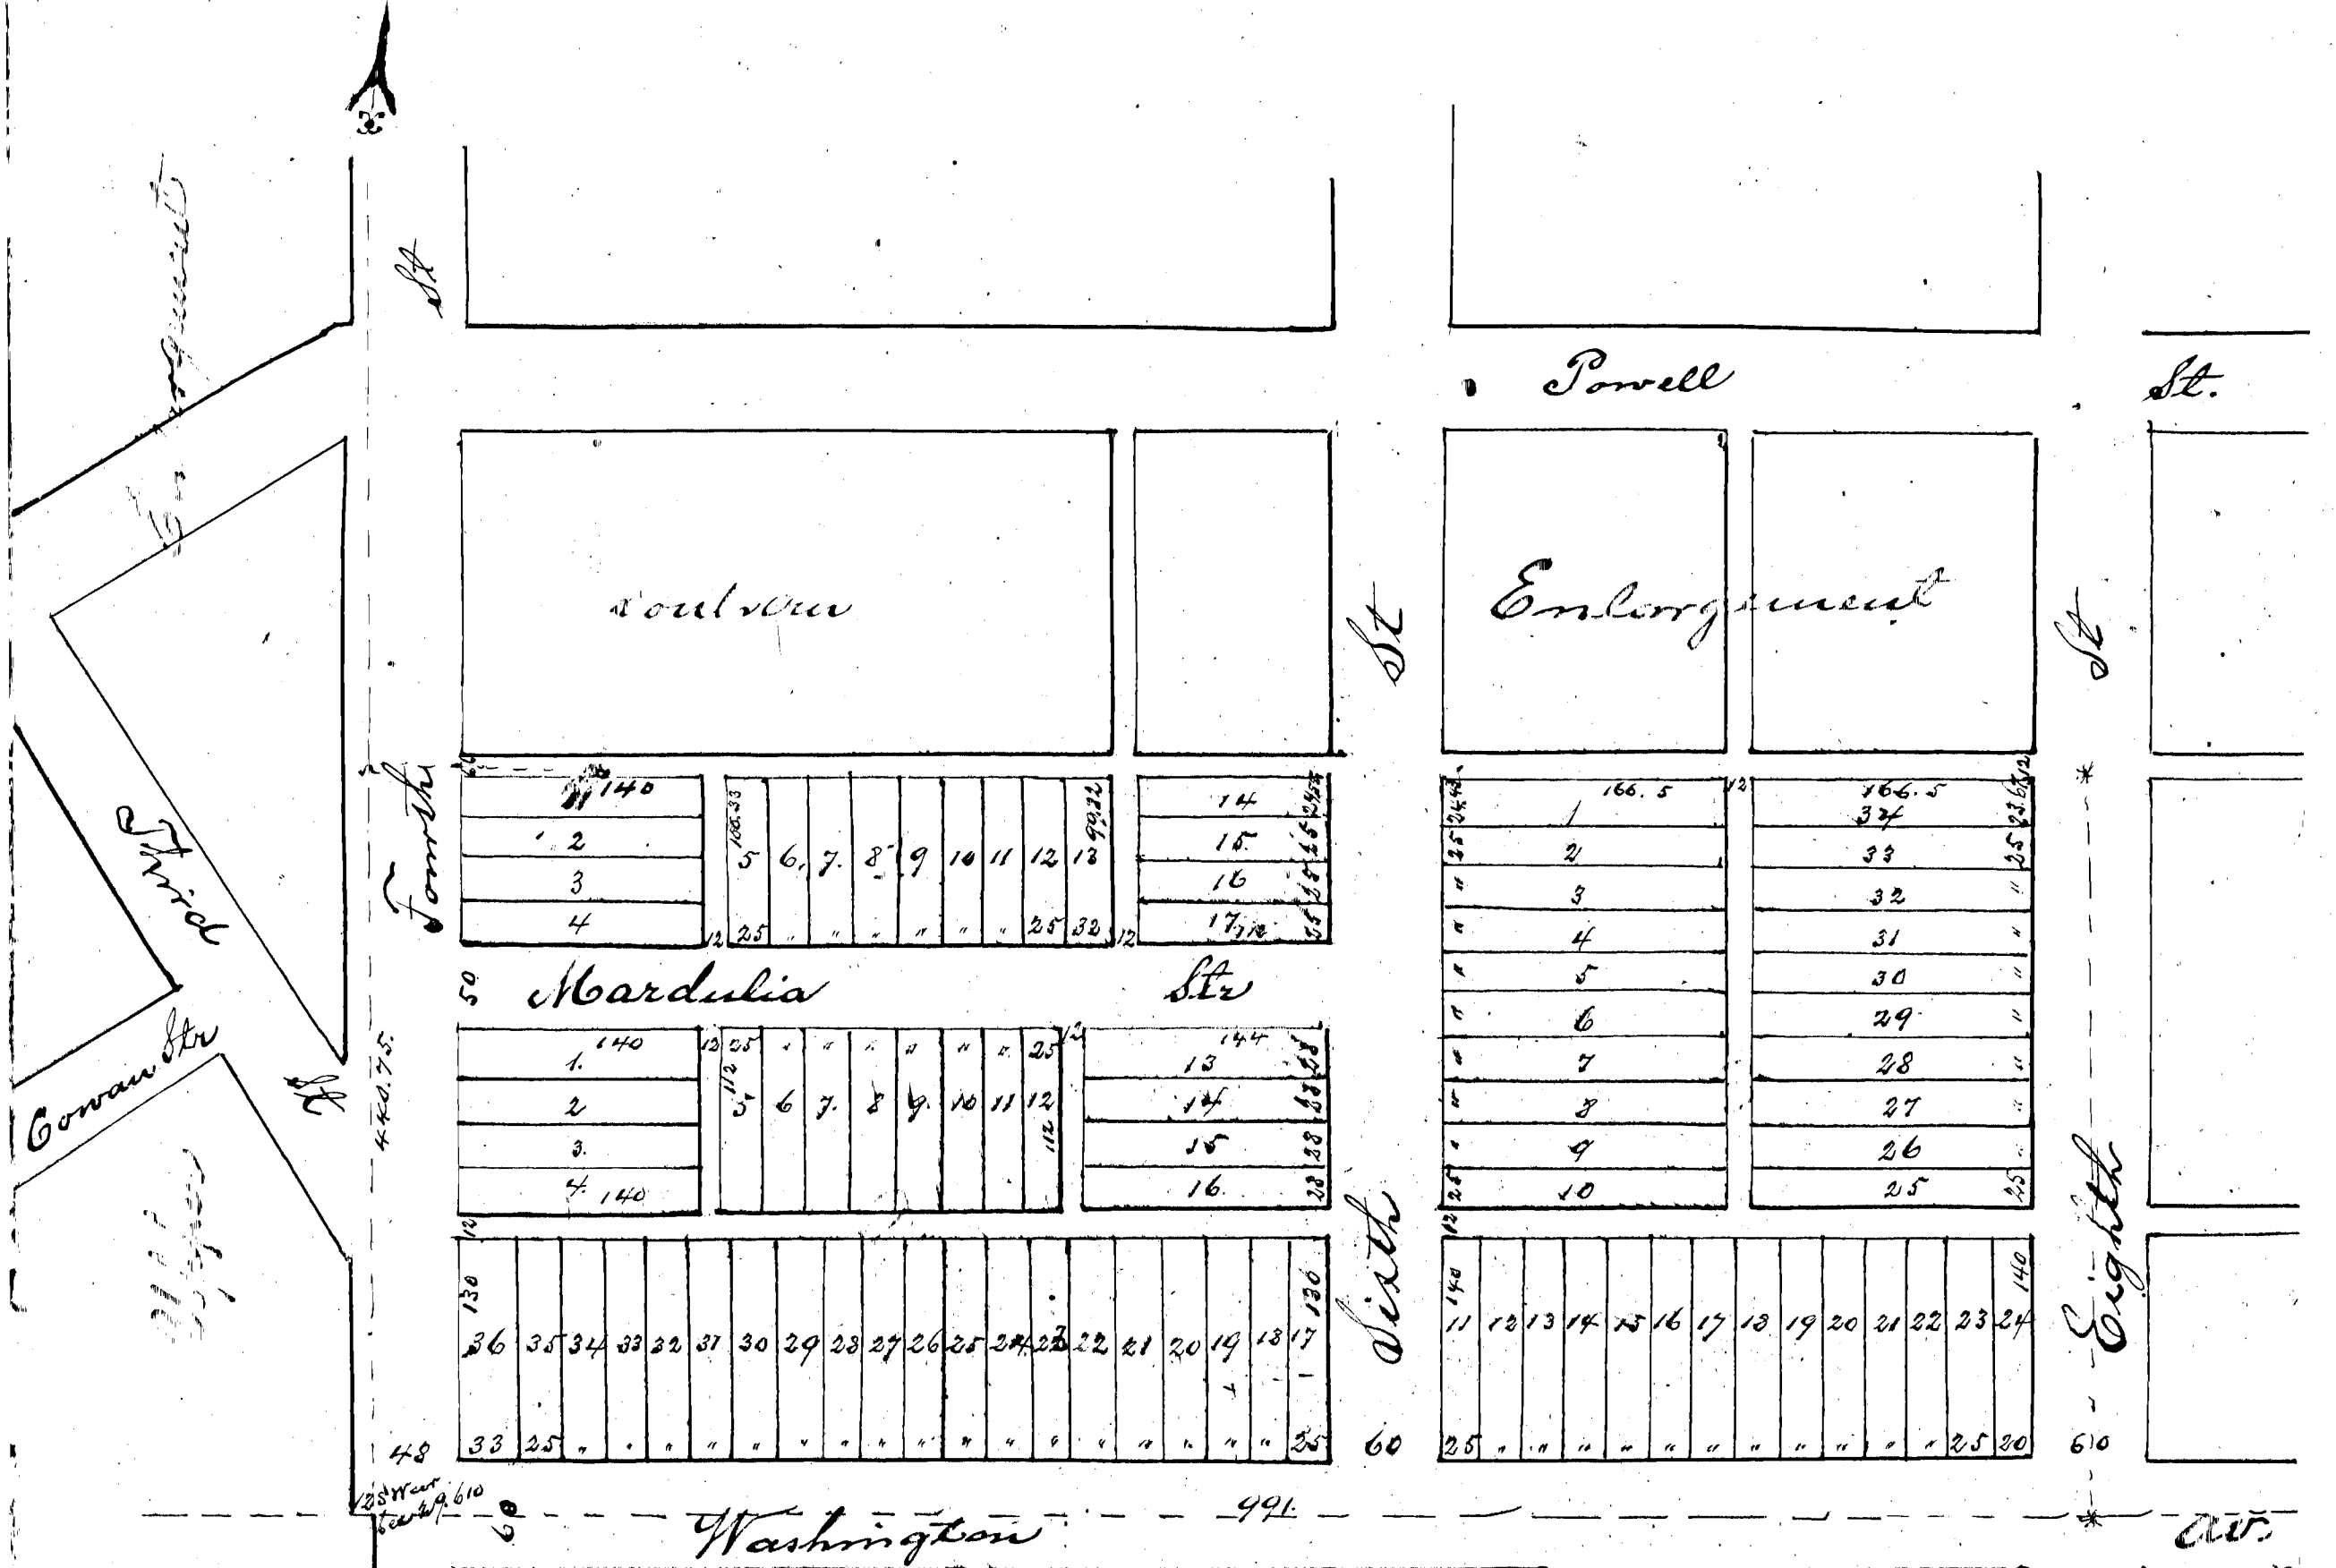

Recorded May 8<sup>th</sup> 1885  
 Louis S. Sibley

Scale 100 feet to an inch  
 Enlargement