


# BRITZ ADDN

AS LAID OUT BY  
 THE PROPRIETORS THEREOF  
 ON PART OF LOT 3 JACKSONS SUBDIVISION OF THE  
 NORTH WEST QUARTER of the South West Quarter  
 of Section 21 Township 6 South Range 10 West  
 described and bounded as follows to wit:  
 Commencing at the North West corner of lot 3 which is the center of Columbia St  
 extending thence East on the said North line 199.48 feet to the North East corner of  
 said lot thence South on the East line of said lot 3 1154 1/2 feet to the center  
 of Virginia Street thence North 82 1/4 West 201.10 feet to the West line of lot 3 thence  
 North on said West line 1129 2/5 feet to the place of beginning

Carl H Britz  
 Walter A Britz  
 Oscar T. Britz

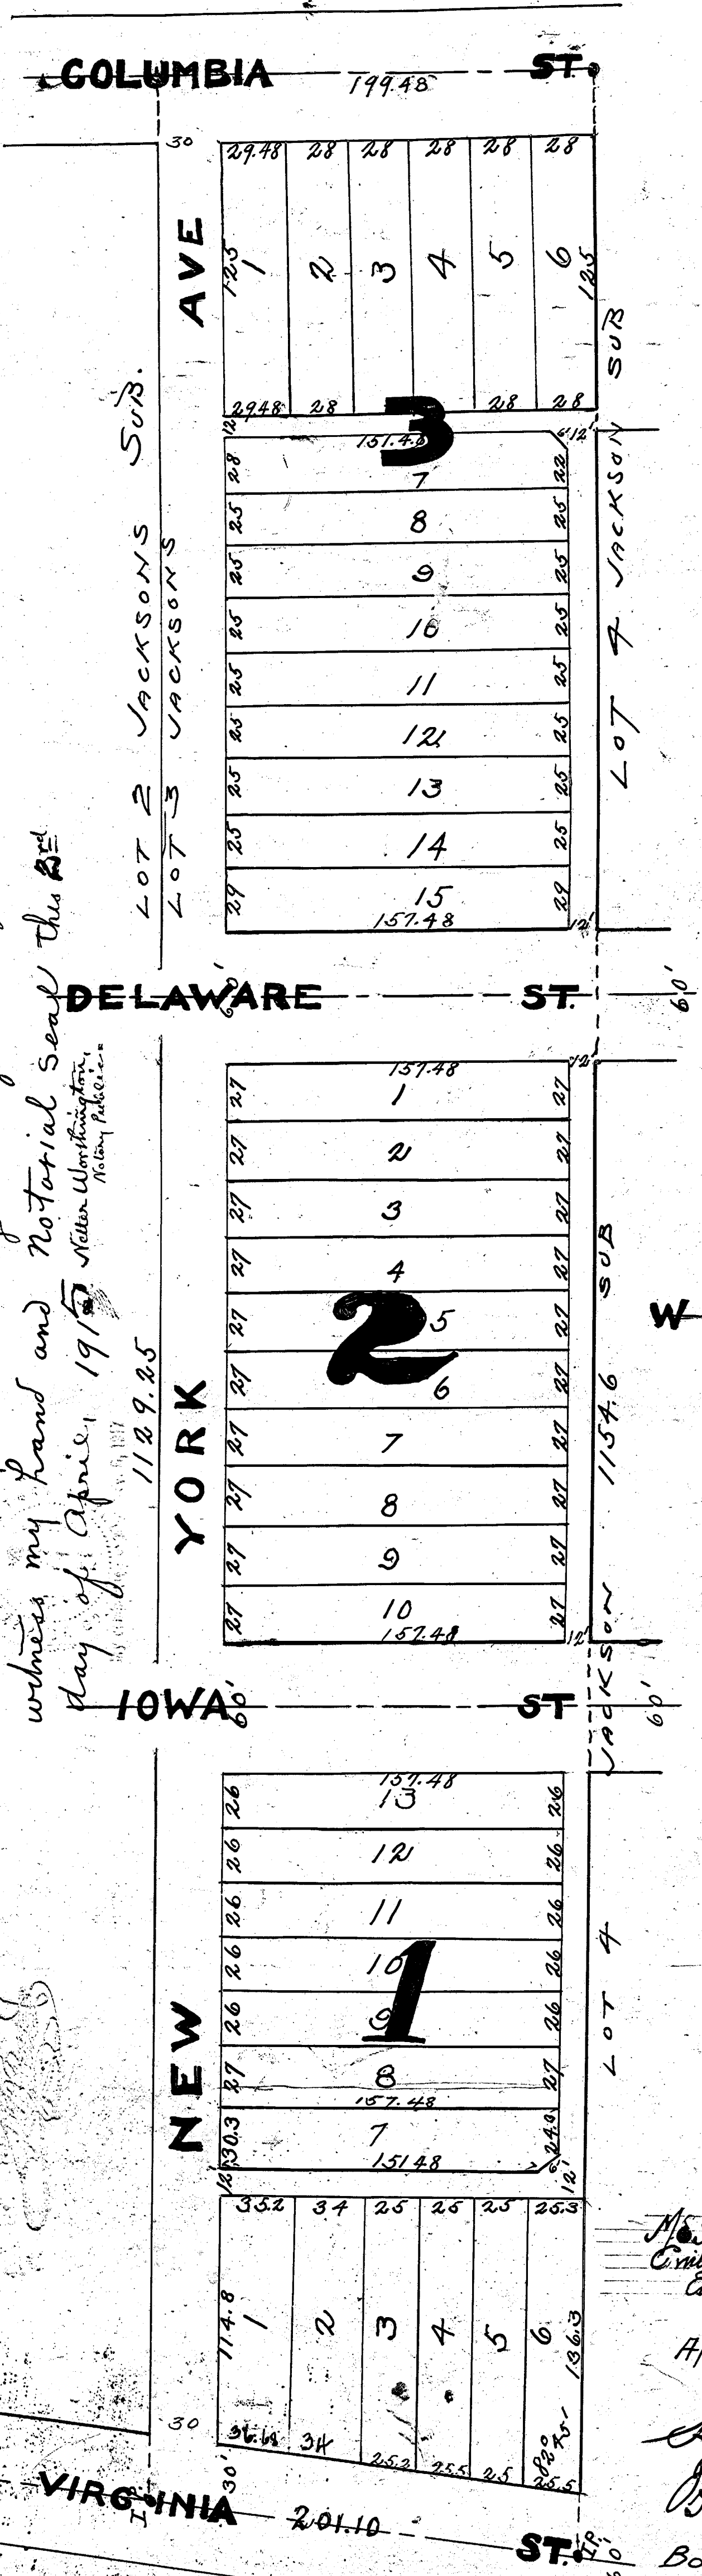

270  
 12  
 285.8  
 129

State of Indiana 3 SS  
 Vanderburgh Co 3 SS  
 Before me the undersigned, a notary  
 public in and for said County and  
 State, personally appeared Carl H Britz, Walter A Britz  
 and Oscar T Britz, proprietors,  
 and acknowledged the execution of this  
 plat. Carl H Britz, Oscar T Britz, Walter A Britz, county.

witness my hand and Notarial seal this 27th  
 day of April, 1915  
 1129.25  
 Stella Worthington,  
 Notary Public

APR 25 1915  
 2:15 PM  
 APR 5 1915  
 6 P Beard

Mr Saunders  
 Civil Engineer & Surveyor  
 Evansville Ind.

APPROVED  
 MARCH 27-1915  
 H Hendon  
 J W Bink  
 Treasurer  
 BOARD OF PUBLIC WORKS  
 EVANSVILLE, IND.

BRITZ ADDN