


# Carrollton Court Subdivision Cambridge Section "B"

RECEIVED FOR RECORD  
at 9:35 A.M.  
July 26, 1966  
Recorded in Plat Record No. X  
Page 13  
Charles R. Hufnagle, Register  
Vanderburgh County

FILED FOR TAXES  
JUL 26 1966  
W.C. Shiff

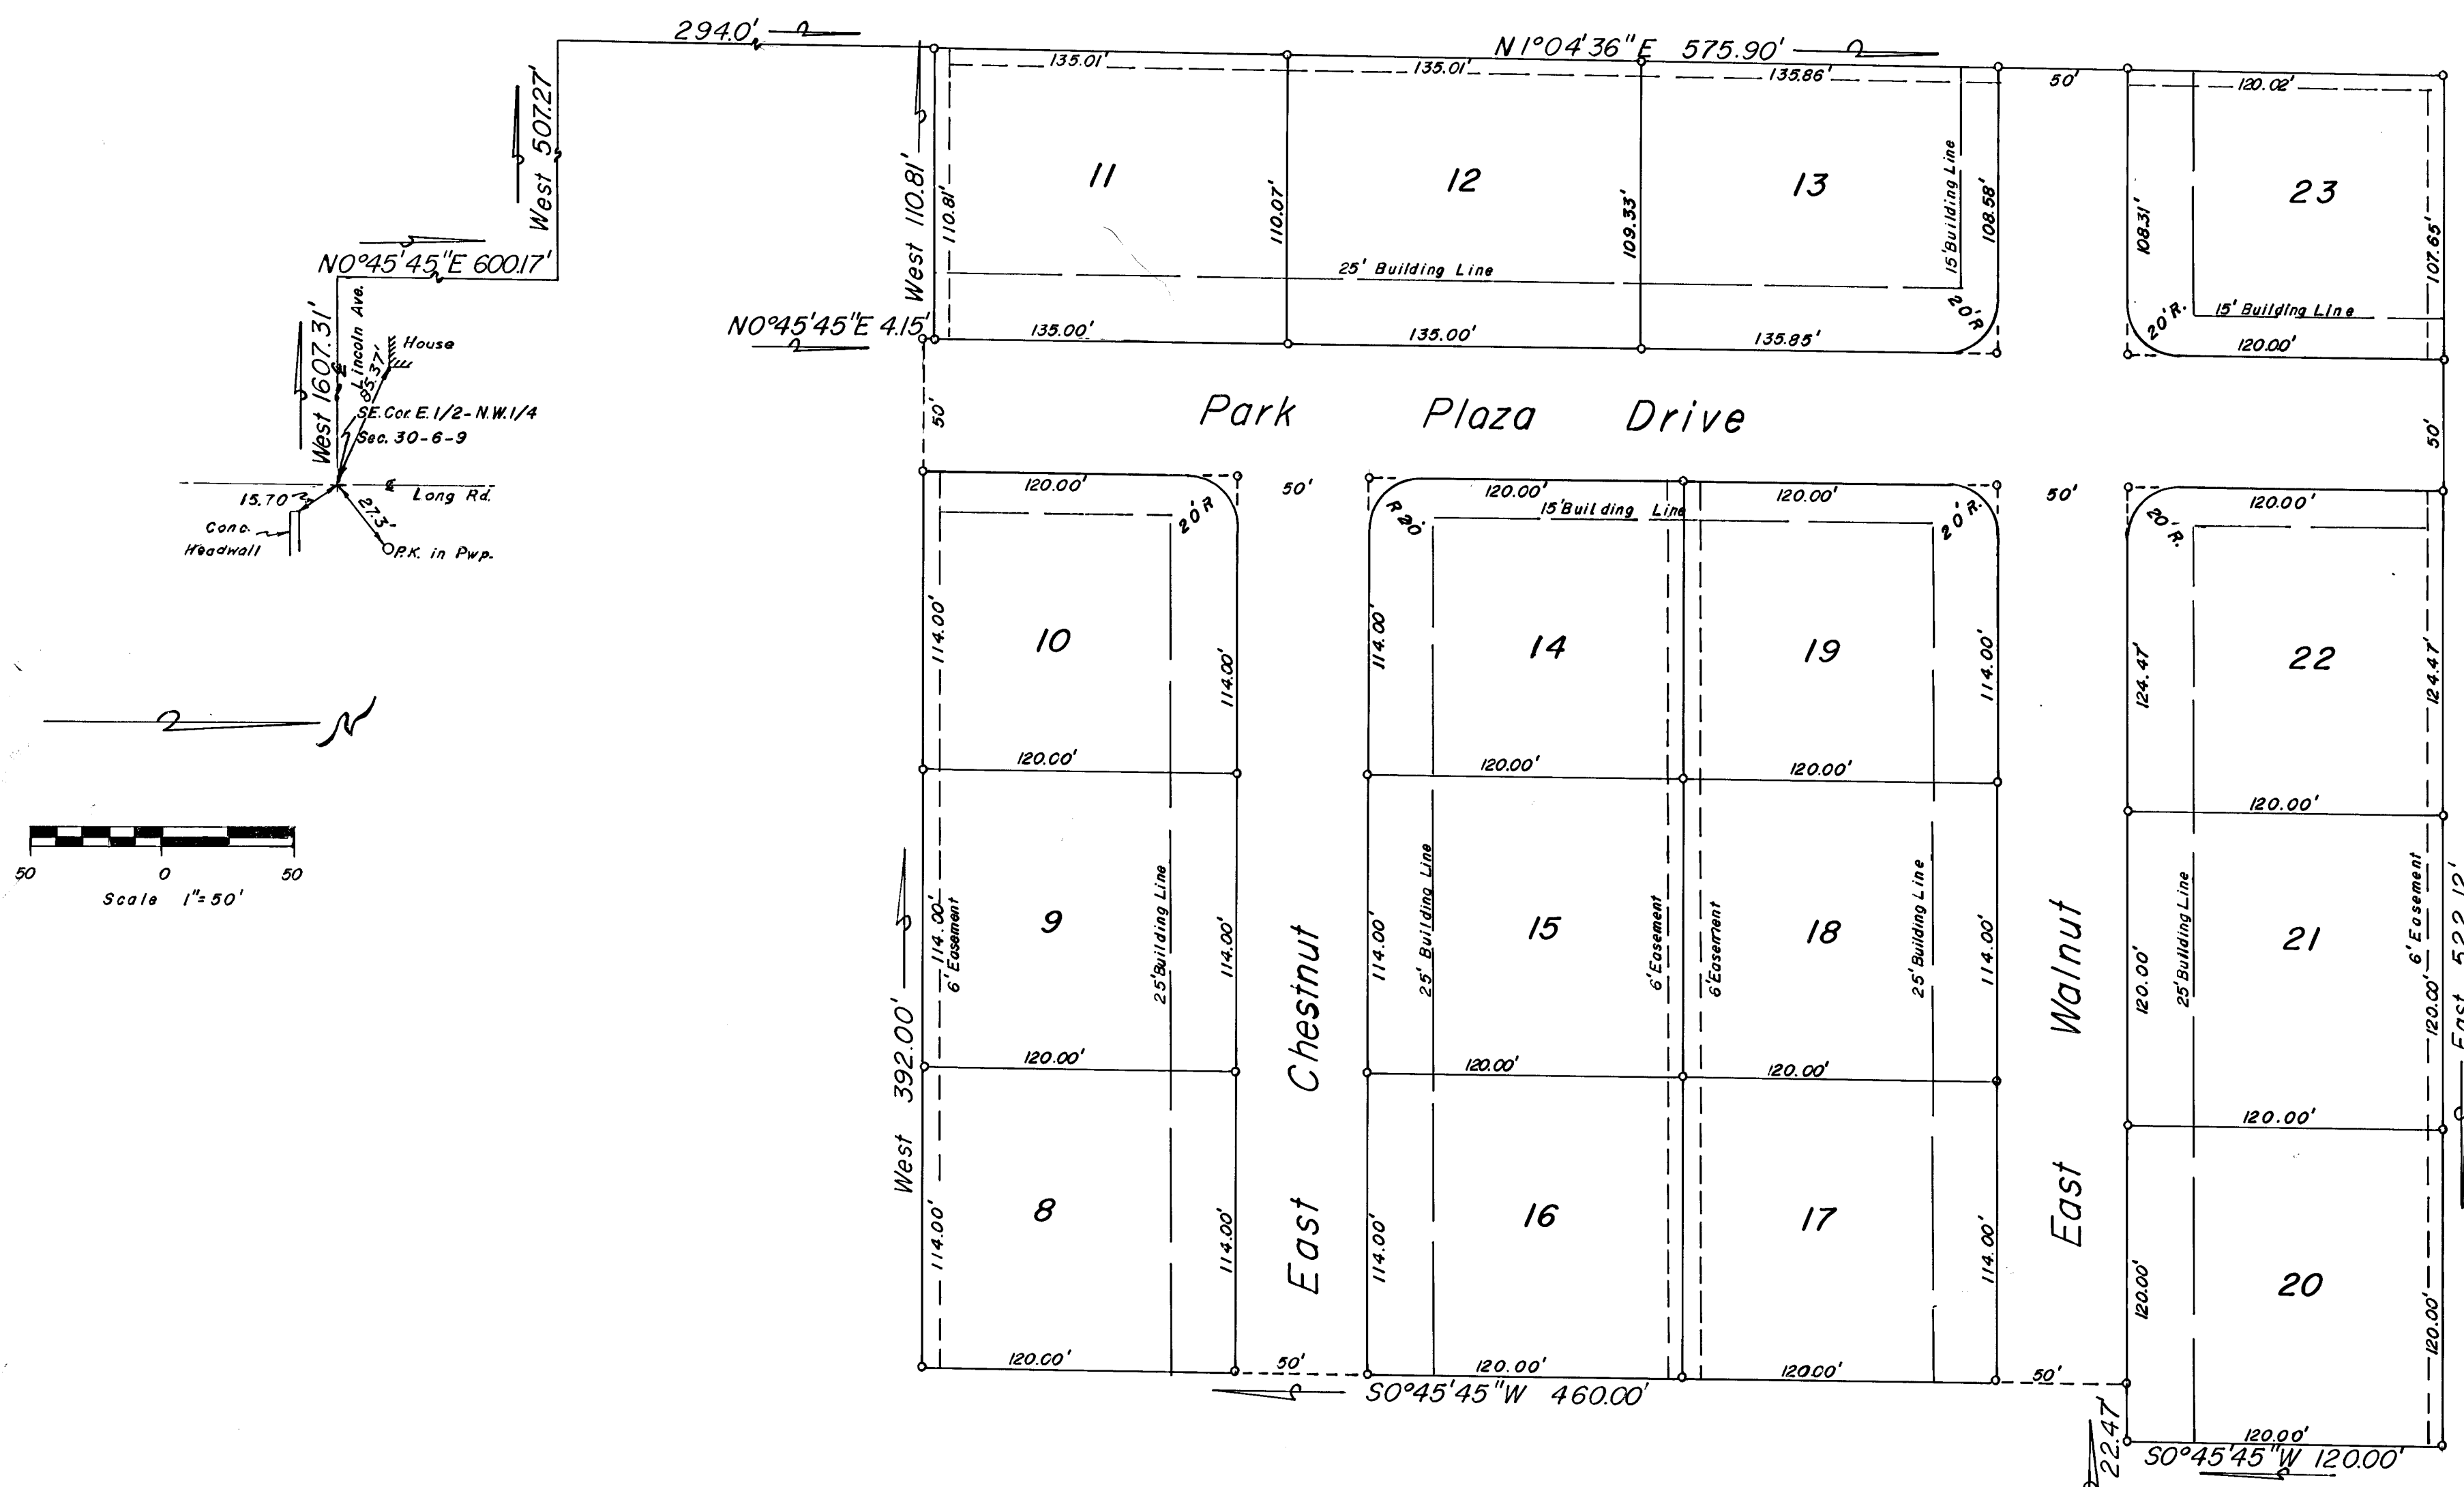

**Legal Description**  
A Subdivision of part of the East half of the Northwest Quarter of Section Thirty (30), Township Six (6) South, Range Nine (9) West in Vanderburgh County, Indiana and more particular described as follows:  
Commencing at the S.E. Cor. of said 1/2, 1/4 section; thence West along the South line thereof 1607.31 ft.; thence N0°45'45"E 600.17 ft.; thence West 507.27 ft.; thence N 01°04'36"E 294.0 ft. to the place of beginning; thence continue N01°04'36"E 575.90 ft.; thence East 522.12 ft.; thence S0°45'45"W 120.0 ft.; thence West 22.47 ft.; thence S0°45'45"W 460.0 ft.; thence West 392.0 ft.; thence N0°45'45"E 4.15 ft.; thence West 110.81 ft. to the place of beginning and containing 6.66 acres more or less.

**OWNERS' CERTIFICATE**  
We, the undersigned owners of the real estate shown and described herein, do hereby certify that we have laid off, platted and subdivided, and do hereby lay off, plat and subdivide the said real estate in accordance with the within plat.  
All streets and alleys shown and not heretofore dedicated, are hereby dedicated to the public. Front and side yard building setback lines are hereby established as shown on this plat, between which lines and the property lines of the street, there shall be erected or maintained no buildings or structures. Strips of ground of the width as shown on this plat and marked "easement" are hereby reserved for the use of public utilities for the installation of water, sewer mains, surface water drainage, poles, ducts, lines and wires, subject at all times to the proper authorities and to the easement herein reserved. No structures are to be erected or maintained upon said strips of land but owners in this subdivision shall take their titles subject to the rights of the public utilities.  
Jacobs Bros. Inc. acting through its officers and directors do hereby affix their hand and seals this 22 day of June, 1966  
*Marvin L. Jacobs, Pres.*  
*Kenneth E. Jacobs, Sec.*  
*Thomas J. Jacobs, Treas.*

**APPROVAL CERTIFICATE**  
UNDER AUTHORITY PROVIDED BY CHAPTER 174-ACTS OF 1947, OF THE GENERAL ASSEMBLY OF THE STATE OF INDIANA, AND AN ORDINANCE ADOPTED BY THE BOARD OF COUNTY COMMISSIONERS, COUNTY OF VANDERBURGH, INDIANA, THIS PLAT WAS GIVEN APPROVAL BY THE EVANSVILLE-VANDERBURGH METROPOLITAN PLAN COMMISSION AS FOLLOWS:  
Approved by the Evansville-Vanderburgh Metropolitan Plan Commission at a meeting held June 13, 1966  
*B. F. Shiff, Jr., Pres.*  
*W. D. Jones, Sec.*  
Plat release - County Auditors Certificate Received  
Date *June 22, 1966*  
Executive Secretary *W. D. Jones*

**NOTARY CERTIFICATE**  
State of Indiana  
County of Vanderburgh ss:  
Before me, the undersigned, a Notary Public in and for said County and State, personally appeared the said Owners and Subdividers, who acknowledge the execution of foregoing plat with the dedications and restrictions thereon, express to be their voluntary act and deed for the uses and purposes therein set forth.  
Witness my hand and Notarial Seal this 22 day of June, 1966.  
My Commission expires Dec 31, 1968  
*Charles E. Davis, Notary Public*

**SURVEYOR'S CERTIFICATE**  
I, Edwin O. Boyd, hereby certify that I am a professional land surveyor, licensed in compliance with the laws of the State of Indiana; that the plat correctly represents a survey completed by me on [blank]; that all the monuments shown thereon actually exist; and that their location, size, type, and material are accurately shown.  
SEAL *Edwin O. Boyd*  
Edwin O. Boyd  
Ind. Reg. No. 7873



"Street, Road, and other minimum improvements have not been made and the public is notified that the County will not accept the same for maintenance until the owners of the various lots hereto improve the same up to said minimum standards."