



CAYMAN RIDGE SECTION 4 PHASE 1

LEGEND

- P.O.B. Point of Beginning
- P.O.C. Point of Commencement
- P.U.E. Public Utility Easement
- D.&UG.P.U.E. Drainage and Underground Public Utility Easement

CURVE TABLE

NUMBER	DELTA ANGLE	CHORD DIRECTION	TANGENT	RADIUS	ARC LENGTH	CHORD LENGTH
C-1	90°00'00"	N 45°11'59" E	75.00	75.00	117.81	106.07
C-2	36°52'12"	N 77°45'53" E	11.67	35.00	22.52	22.14
C-3	36°52'12"	S 71°21'56" E	11.67	35.00	22.52	22.14

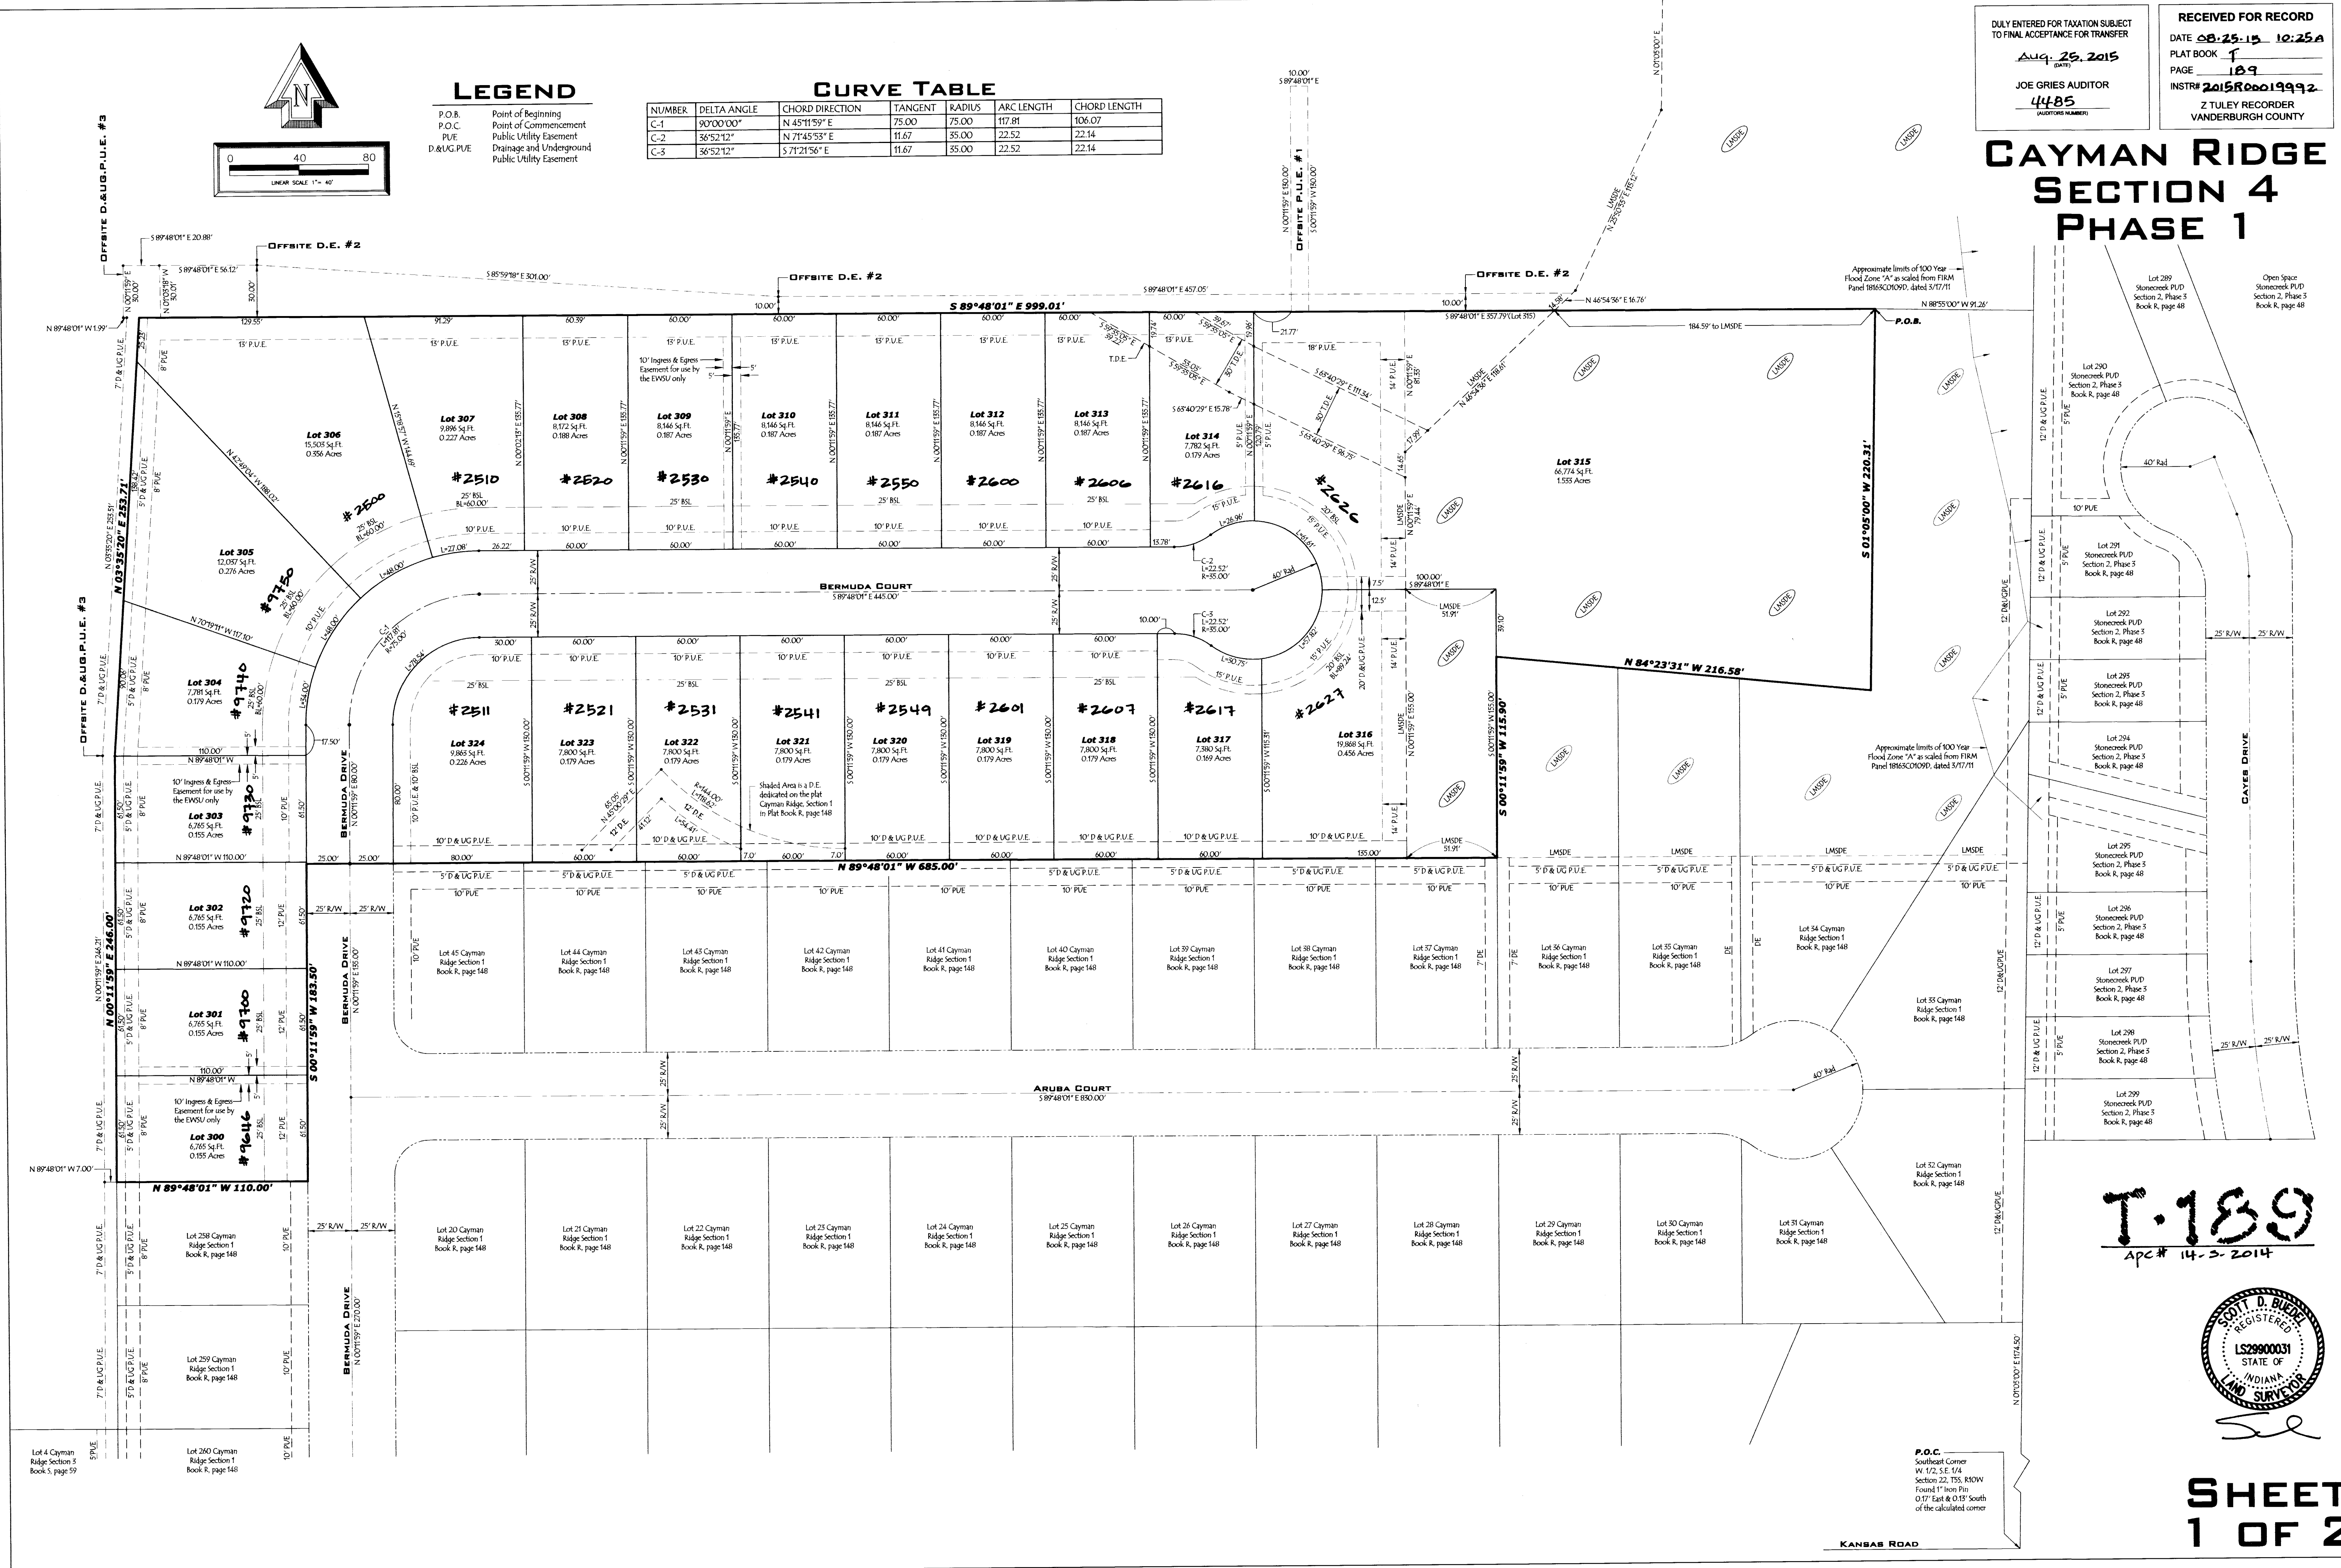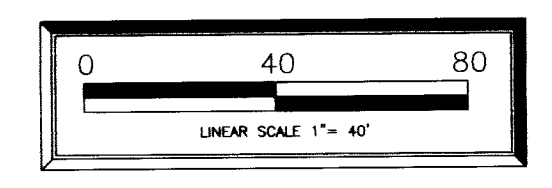

T-189

APC# 14-2-2014

