

OREGON ST.





READ ST.

HARRIET ST.

MARYLAND ST.

34.24 25.96

34.24 25.96

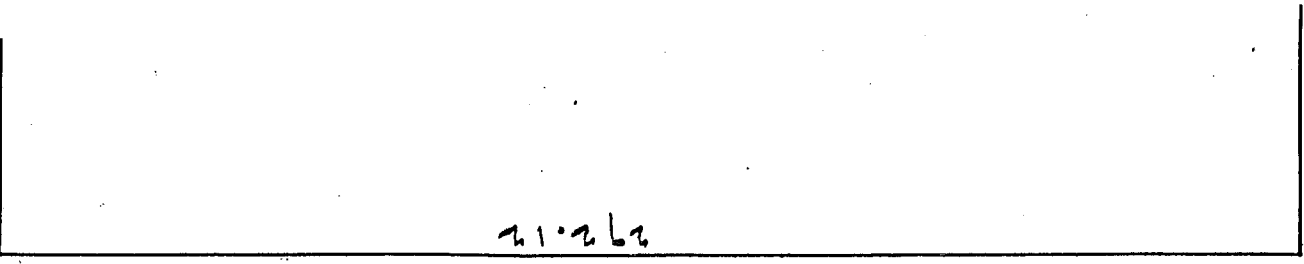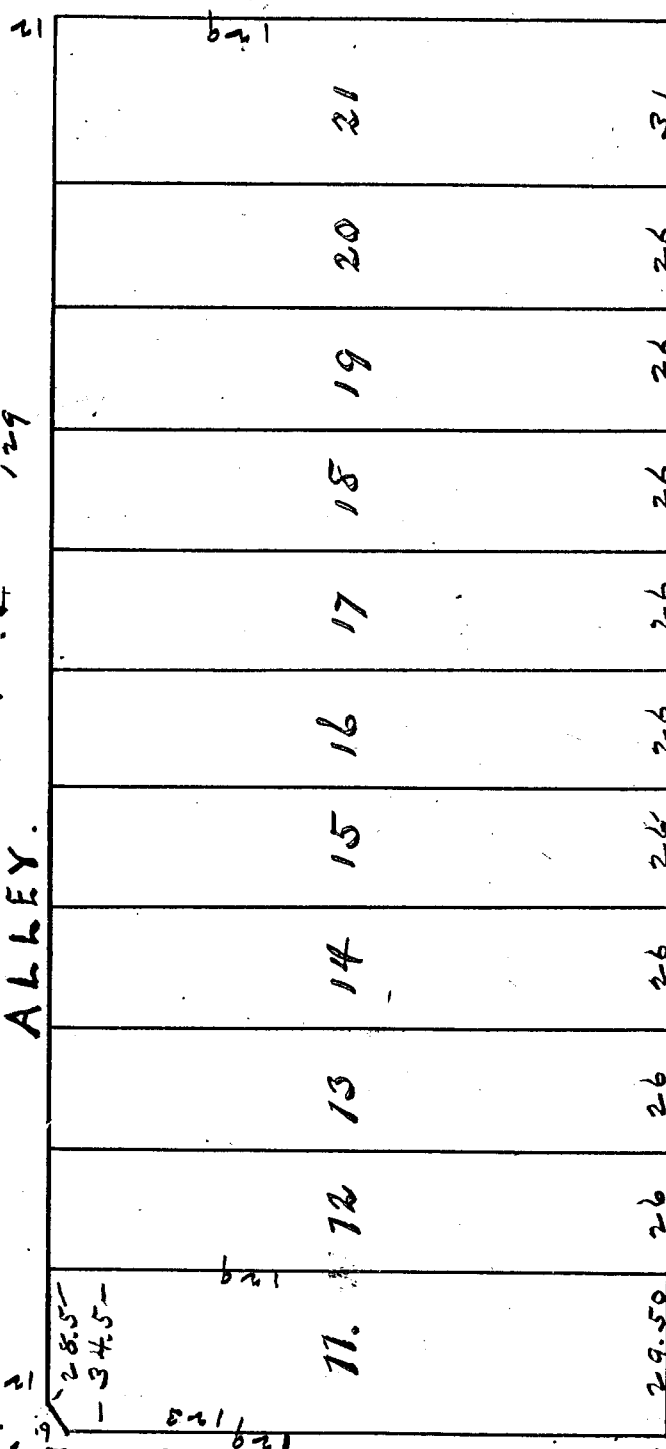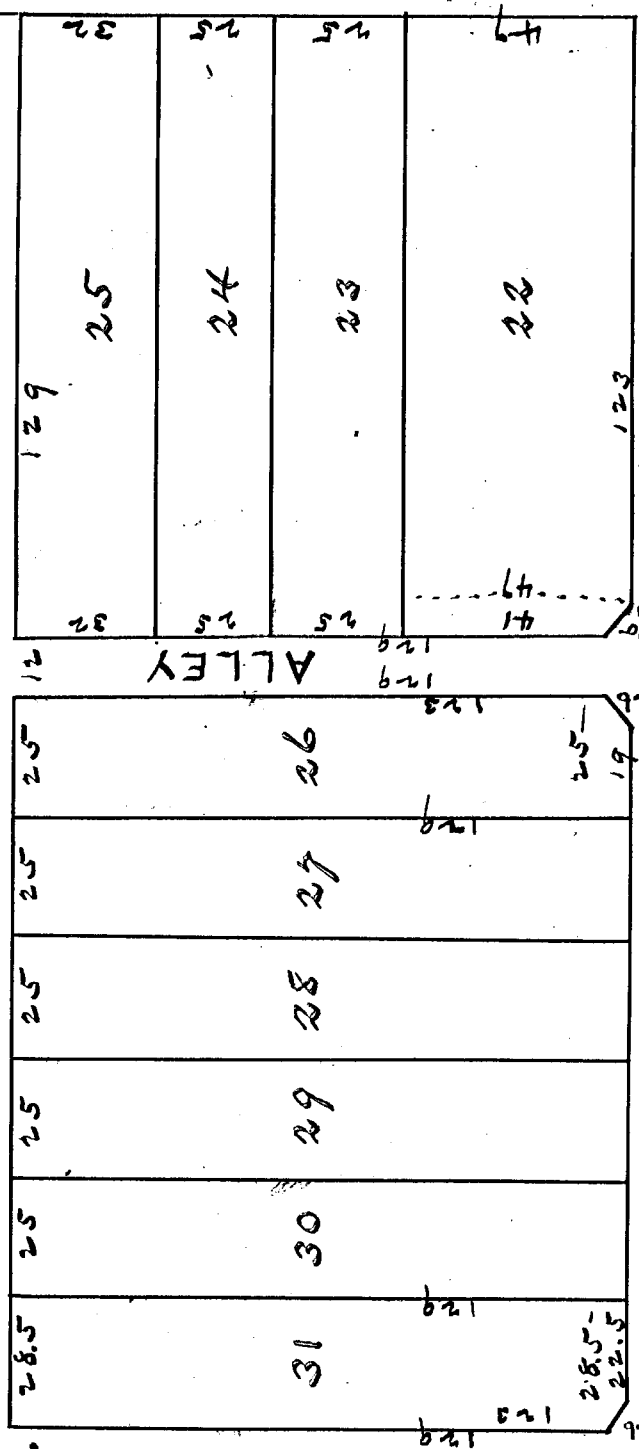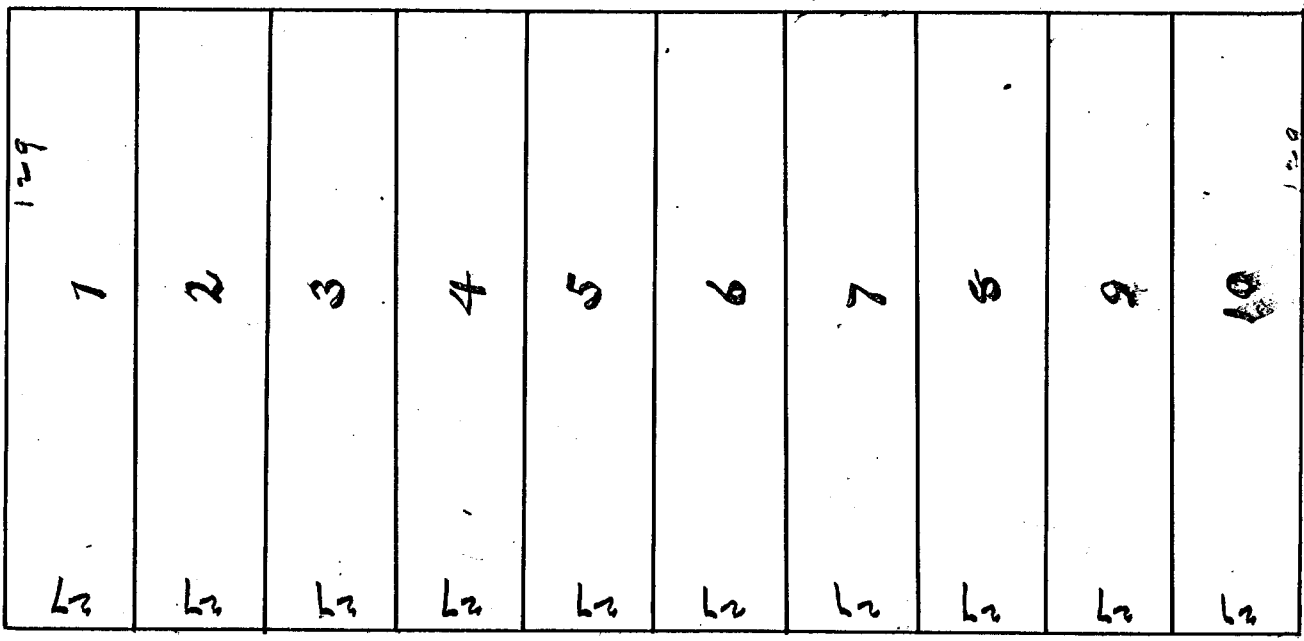

50

60

# CLARKS ADDITION

: TO THE CITY OF EVANSVILLE IND:

LAI D OUT ON PART OF THE SOUTH EAST QUARTER OF THE NORTH EAST QUARTER OF

SECTION 19, TOWNSHIP 6, SOUTH RANGE 10 WEST, DESCRIBED AND BOUNDED AS FOLLOWS, TO-WIT:

COMMENCING AT THE NORTH EAST CORNER OF MARYLAND AND HARRIET STREETS AND EXTENDING

THENCE NORTH ALONG HARRIET ST 304-24/100 FEET, THENCE EAST 435 FEET TO READ ST, THENCE

SOUTH ALONG READ ST 304-24/100 FEET TO MARYLAND ST AND THENCE ALONG MARYLAND ST 435

FEET TO THE PLACE OF BEGINNING AND INCLUDES BLOCK 7 OF KAZAR'S SUBDIVISION AND ALSO

A BLOCK SHOWN ON PLAT OF MILL'S ADDITION.


HENRY RUSCHE.

STATE OF INDIANA, VANDERBURGH COUNTY, S.S.:

BEFORE ME THE RECORDER IN AND FOR SAID COUNTY, AND STATE, THIS 5th DAY OF  
NOVEMBER 1900, PERSONALLY APPEARED THE ABOVE NAMED HENRY RUSCHE AND ACKNOWLEDGED THE  
EXECUTION OF THIS PLAT.

WITNESS MY HAND & SEAL OF OFFICE.

EDWARD H. RASCH. R. V. C.

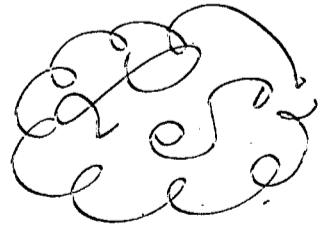

RECORDED-----NOVEMBER-----5th, 1900.