

57 30804

INWOOD NO.2


PART OF THE SOUTHWEST QUARTER OF SECTION 5, TOWNSHIP 6 SOUTH, RANGE 10 WEST, MORE PARTICULARLY DESCRIBED AS FOLLOWS:
 Beginning at a point on the North line of said quarter section 528.0 ft West of the Northeast corner of the Southwest quarter of said section, Thence South 2°51'W a dist. of 345.35 ft. to a stone, said stone being the Northeast corner of Inwood Subdivision, which is 534.04 feet West of the East line of said quarter section; Thence West along the North line of Inwood Sub. a dist. of 627.0 ft; Thence North 2°53'E a dist. 346.42 ft. to a point on the North line of said quarter section and being 1,155.0 ft. West of the Northeast corner of the Southwest quarter sec. 5-6-10 Thence East a dist. of 627.0 ft. to the place of beginning.

RECEIVED FOR RECORD
 at 1:50 P. M.
 Oct. 18, 1957
 Recorded in 9-120 Record No.
 Page
 John G. Franks, Recorder
 Vanderburgh County

DULY ENTERED FOR TAXATION

OCT 19 1957

Eff. Hunter

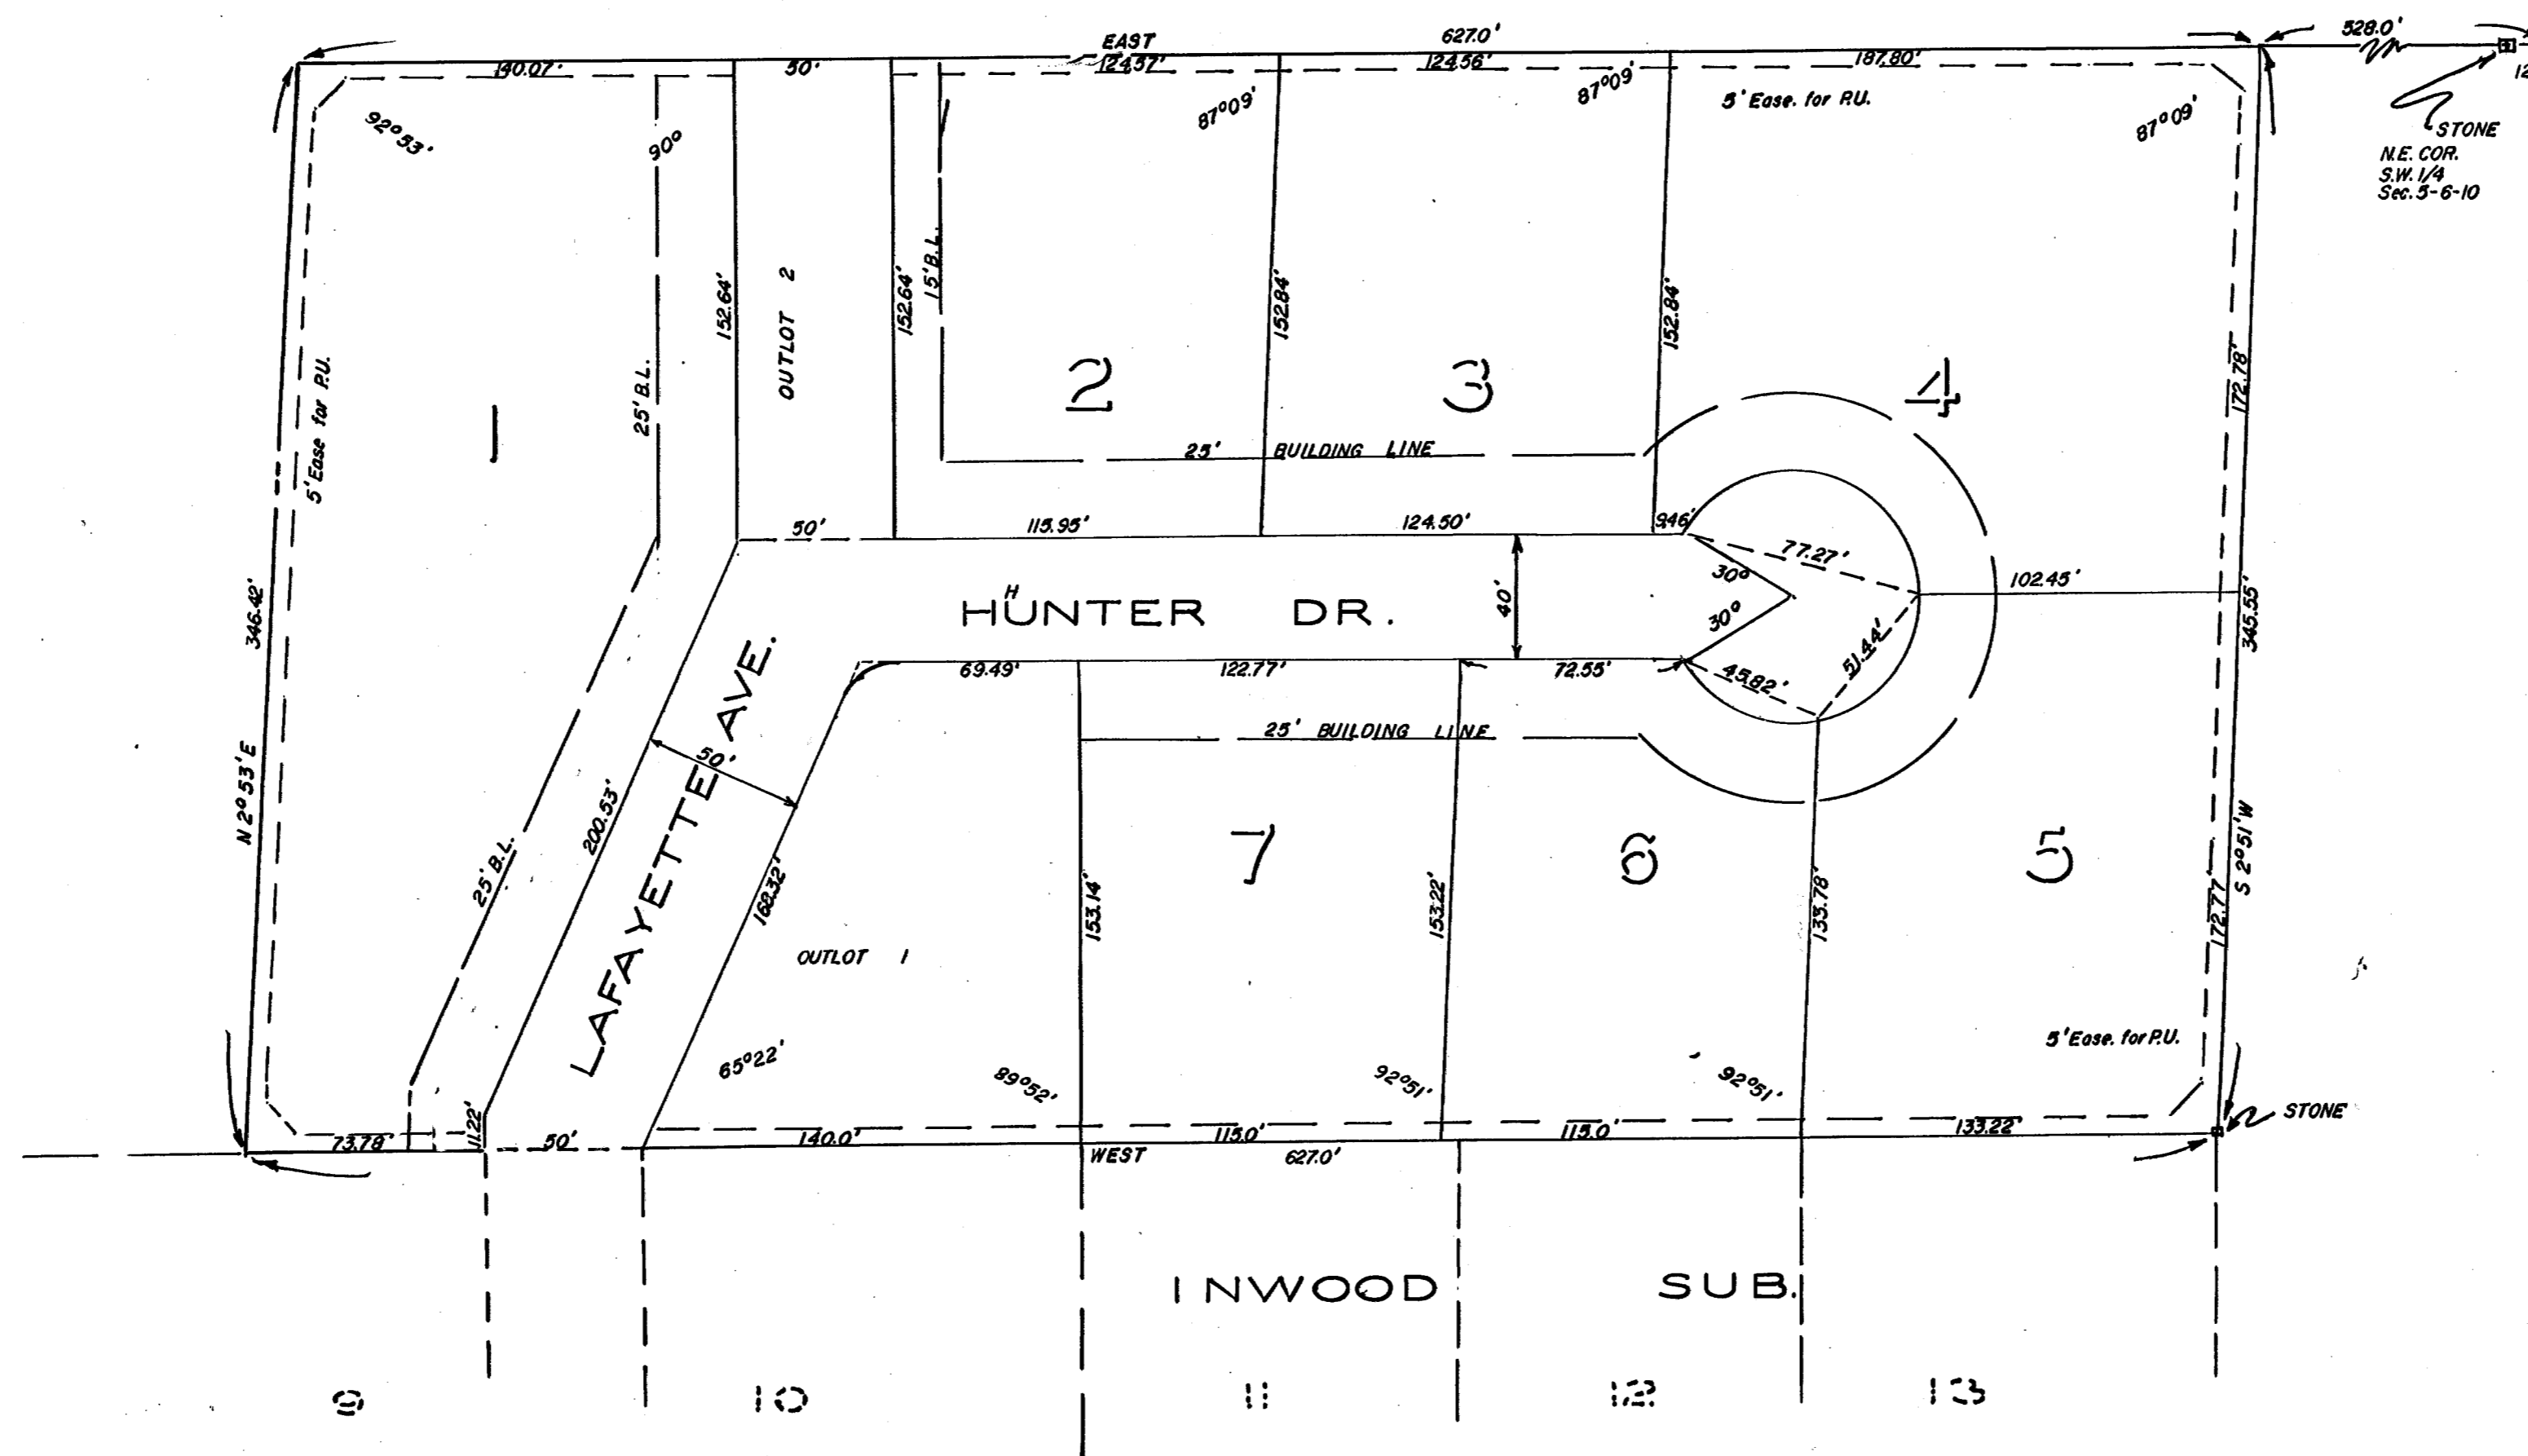

We the undersigned, owner of the real estate shown and described here on do hereby as shown plat and subdivide said real estate and designate same as **INWOOD No.2**
 All streets within the plat are dedicated to the public. Building setback lines are established as shown on the plat between which lines and the property of the street there shall not be erected or maintained any building or structure. Strips of ground of the width shown on the plat and marked "R.U." Easement" are reserved for the use of Public Utilities for the installation of water and sewer mains, poles, ducts, lines and wires, subject at all times to the proper authorities and to the easements hereon reserved. No structures are to be erected or maintained on said strips, and owners of lots shall take title subject to the rights of the public utilities in said strips of ground.

STATE OF INDIANA)
 COUNTY OF VANDERBURGH) SS

Before me, the undersigned, a Notary Public in and for said county and state aforesaid personally appeared the said Wayne Hunter & Caroline L. Hunter who acknowledged the execution of the foregoing plat of Inwood No. 2 the dedications and restrictions thereon, expressed to be their voluntary act and deed for the uses and purposes therein set forth.

Witness my hand and Notarial Seal this 18th day of October 1957

E. H. Henegh
 Notary Public

My commission expires 22nd March 1958



Under authority provided by Chapter 174—Act of 1947 enacted by the General Assembly of the State of Indiana and by Ordinances adopted by board of County Commissioners of the County of Vanderburgh, Indiana this plat was given final approval by the County of Vanderburgh as follows:

Approved by the Evansville—Vanderburgh Regional Plan Commission at meeting held

October 14, 1957

Date

John Gehlhausen Vice President
 John Gehlhausen

Henry Sucher Secretary
 Henry Sucher

Plot Release— County Auditor's Certificate Received

Oct. 18, 1957

Date

Henry Sucher
 Executive Secretary

I, Leo V. Weiss, hereby certify I am a Professional Engineer, licensed in compliance with the laws of the State of Indiana, that this plat correctly represent a survey completed by us on Oct. 3 1957, that all monuments shown thereon actually exist, and that their location, size, type, and material are accurately shown.

Engineer Associates

312 N.W. 8th. St.
 Evansville, Indiana

By Leo V. Weiss
 Leo V. Weiss— Civil Engineer



COUNTY SHEET