


1918 JOHN N. ROBINSON SUBDIVISION

A SUBDIVISION CONSISTING OF FIFTEEN LOTS, BEING PART OF THE SOUTHWEST QUARTER OF THE SOUTHEAST QUARTER OF SECTION FIFTEEN, TOWNSHIP SIX SOUTH, RANGE TEN WEST, VANDERBURGH COUNTY INDIANA, BETTER DESCRIBED AS FOLLOWS.

Beginning at an Iron Pin, which pin is 224.6 feet East and 202.2 feet North of the Southwest corner of said 1/4, thence N-07°16' E. 114.88 feet to an Iron Pin on the North line of said 1/4, thence N-89°04' E. 165.0 feet to an Iron Pin which pin is 330.0 feet East of the Southwest corner of said 1/4, thence South 73°33'30" West to a point on the South line of said 1/4, 330.0 feet West of the Southeast corner of said 1/4, thence S-89°04' W. along the said line 36.55 feet to a point on said line, thence N-07°15' E. 200.0 feet to an Iron Pin, thence S-89°04' W. 135.0 feet to the place of beginning.

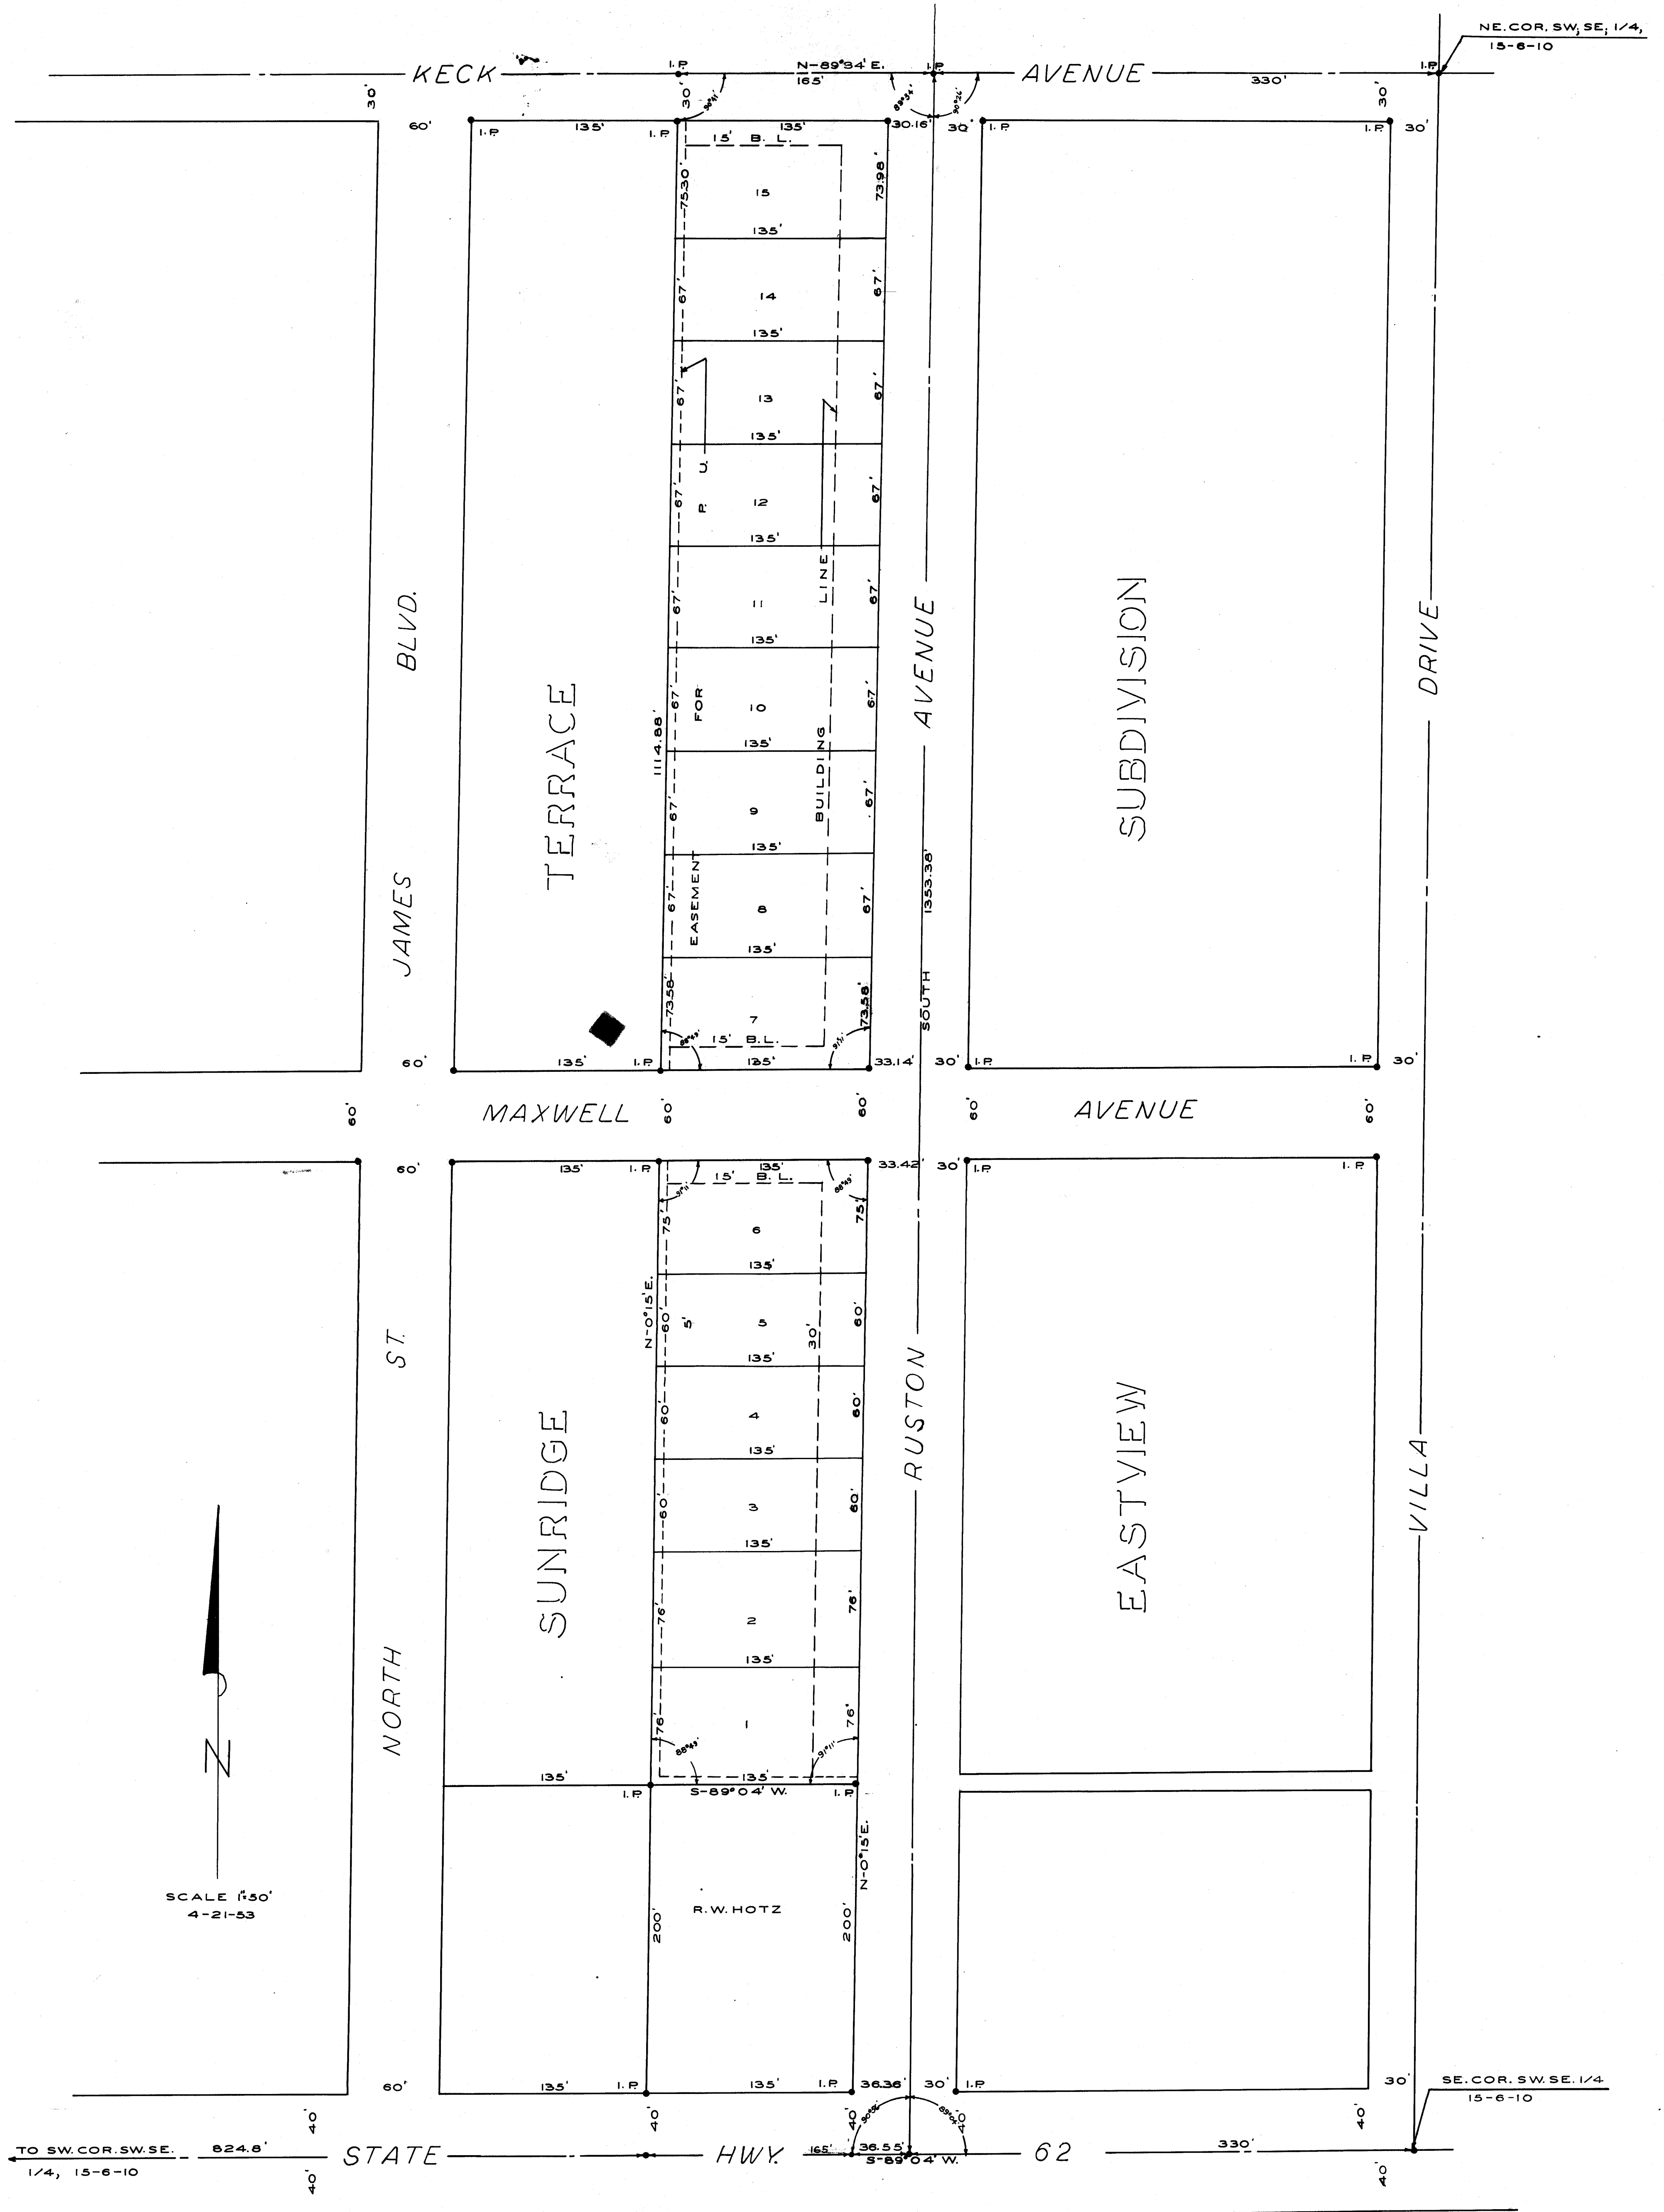

RECEIVED FOR RECORD
 at 3:30 P.M.
 July 8 1953
 Recorded in 15-6-10 Record No. H.
 Page 215
 Paul E. Pedgett, Recorder
 Vanderburgh County

I, a Notary Public in and for the said State and County, do hereby certify that the owners and subdividers did personally appear before me this 18 day of June 1953, and acknowledge the execution of this document.

I, Jesse L. Anderson, a Registered Land Surveyor in the State of Indiana, do hereby certify that this Survey was made by me, and is a correct Survey made according to the above Plat.

Duly Entered for Taxation
 JUL 8 1953
 Jesse L. Anderson Reg. L.S. No. 15762

John N. Robinson
 Owner
 Mildred E. Robinson
 Owner

My commission expires the 31st day of December 1953

JOHN N. ROBINSON SUBDIVISION
 VANSVILLE, IND.
 PLAT REC. 15-6-10 PAGE NO.
 JUL 10 1953
 Henry C. H. H. H.
 PREP.