

RECORDED ON 06-04-1914
 JUN 24 1914
 EVANSVILLE INDIANA


E. Blodgett
Harvey Henderson
Harvey Currier

KOLLKER S

ADDITION TO THE
 CITY OF EVANSVILLE

as laid out by the proprietor thereof on part of lots Number 4 - 5th & 6 in Jackson's Subdivision
 of the North West Quarter of the South West Quarter of Section Number 21 Township 6 South Range 10 West
 Described as commencing at the southwest corner of said lot 4 thence East 584 feet thence North 146 feet to the
 center of Virginia Street thence North West along the center of Virginia Street 588 ²/₅ feet thence
 South 224 feet to the place of beginning

Duly entered for taxation
 June 2, 1914
C. A. Beard
 Auditor
 No. 1300

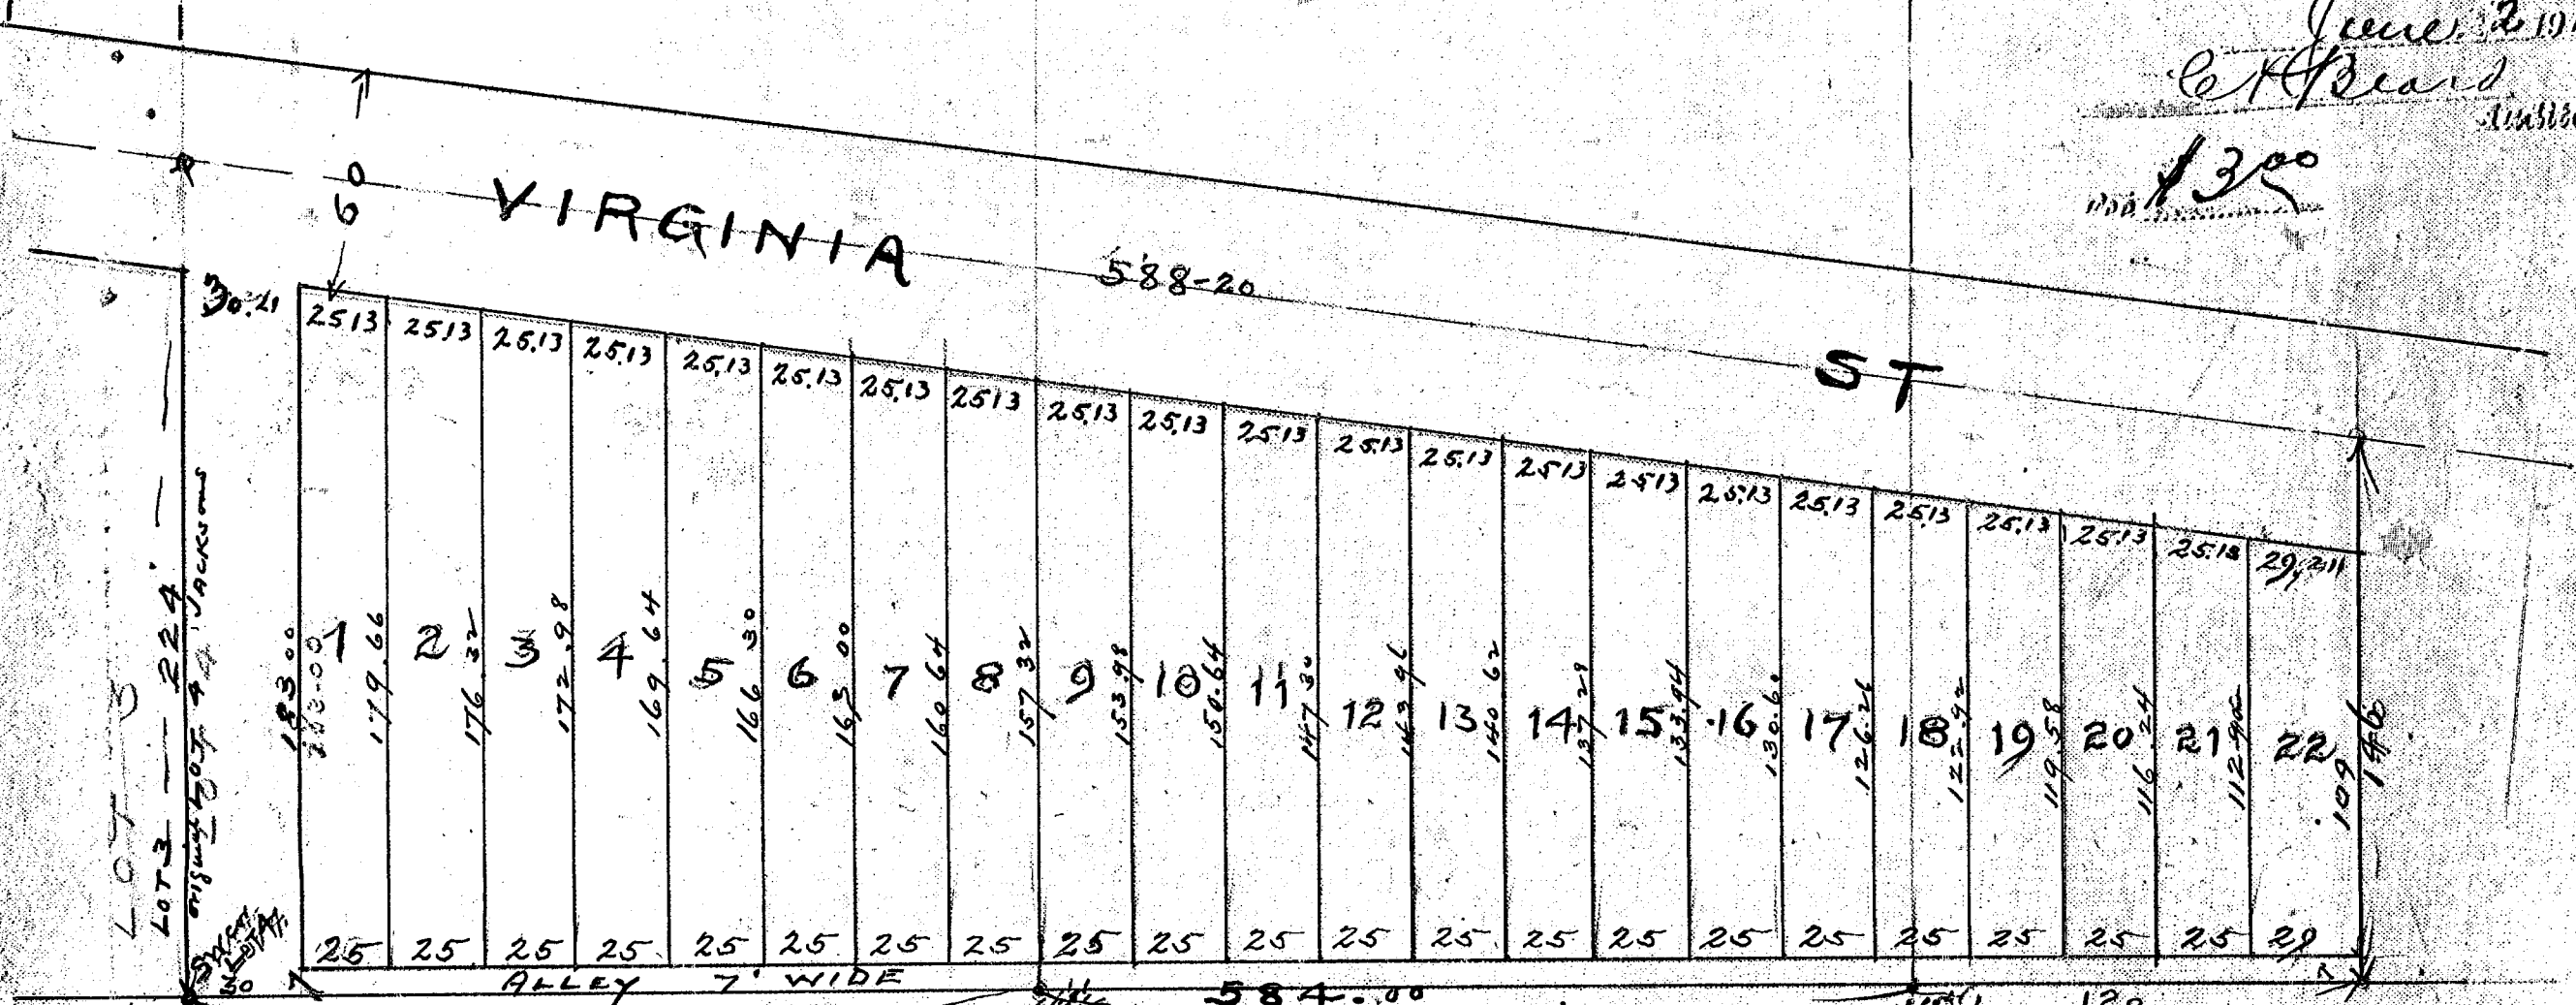

LOT 3 - 224
 original lots 4 & 6 Jackson's

State of Indiana
 Vanderburgh County

SS. Before me the undersigned a notary public in and
 for said County and State personally appeared the within
 named *Clarence B. Koller* and acknowledged the
 execution of this plat

Clarence B. Koller

Witness my hand and notarial seal this 29 day of May 1914

My Commission expires
 March 7, 1917.

Harry C. Doolson
 Notary Public

RECORDED ON 06-04-1914
 JUN 2 1914
 Plat Book No. 4
 Page 52.