

RECORDED IN BOOK 10533  
 JUN 24 1914  
 EVANSVILLE INDIANA


*E. Blodgett*  
*Harvey Henderson*  
*Harvey Currier*

# KOLLKER S

ADDITION TO THE CITY OF EVANSVILLE

as laid out by the proprietor thereof on part of lots Number 4 - 5<sup>th</sup> & 6 in Jackson's Subdivision of the North West Quarter of the South West Quarter of Section Number 21 Township 6 South Range 10 West Described as commencing at the southwest corner of said lot 4 thence East 584 feet thence North 146 feet to the center of Virginia Street thence North West along the center of Virginia Street 588 <sup>2</sup>/<sub>5</sub> feet thence South 224 feet to the place of beginning

Duly entered for taxation  
 June 2, 1914  
*C. A. Beard*  
 Auditor

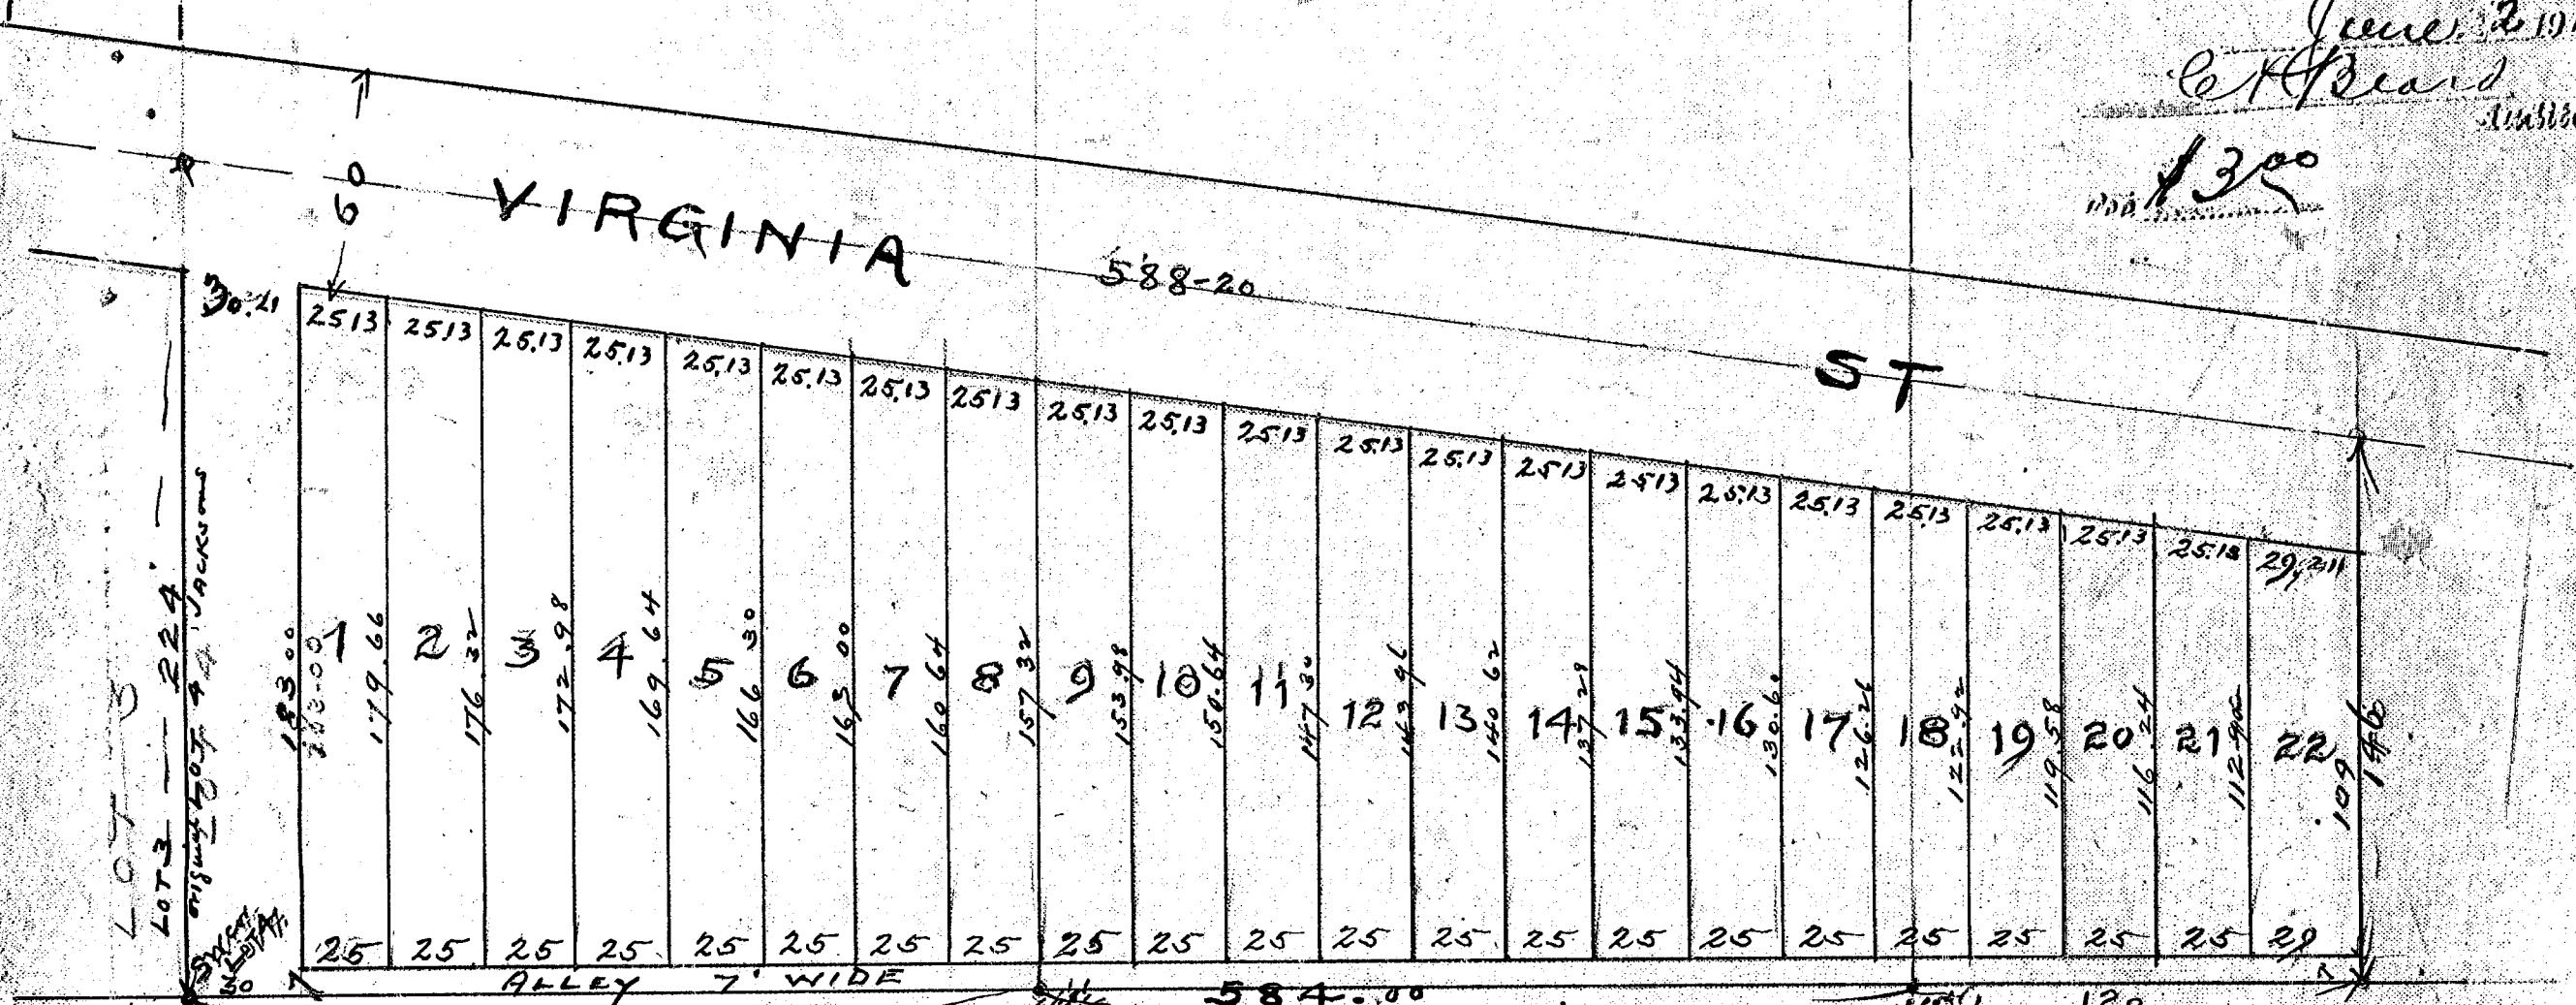

LOT 3 - 224  
 original lots 4 & 6 Jackson's

State of Indiana  
 Vanderburgh County

SS. Before me the undersigned a notary public in and for said County and State personally appeared the within named *Clarence B. Koller* and acknowledged the execution of this plat

*Clarence B. Koller*

Witness my hand and notarial seal this 29 day of May 1914

My Commission expires  
 March 7, 1917.

*Harry C. Dodson*  
 Notary Public

RECORDED IN BOOK 10533  
 JUN 2 1914  
 Plat Book No 4  
 Page 52.