


# KUHLMAN'S SUBDIVISION

OF BLOCK NO 3

## SHANKLIN'S ENLG'T

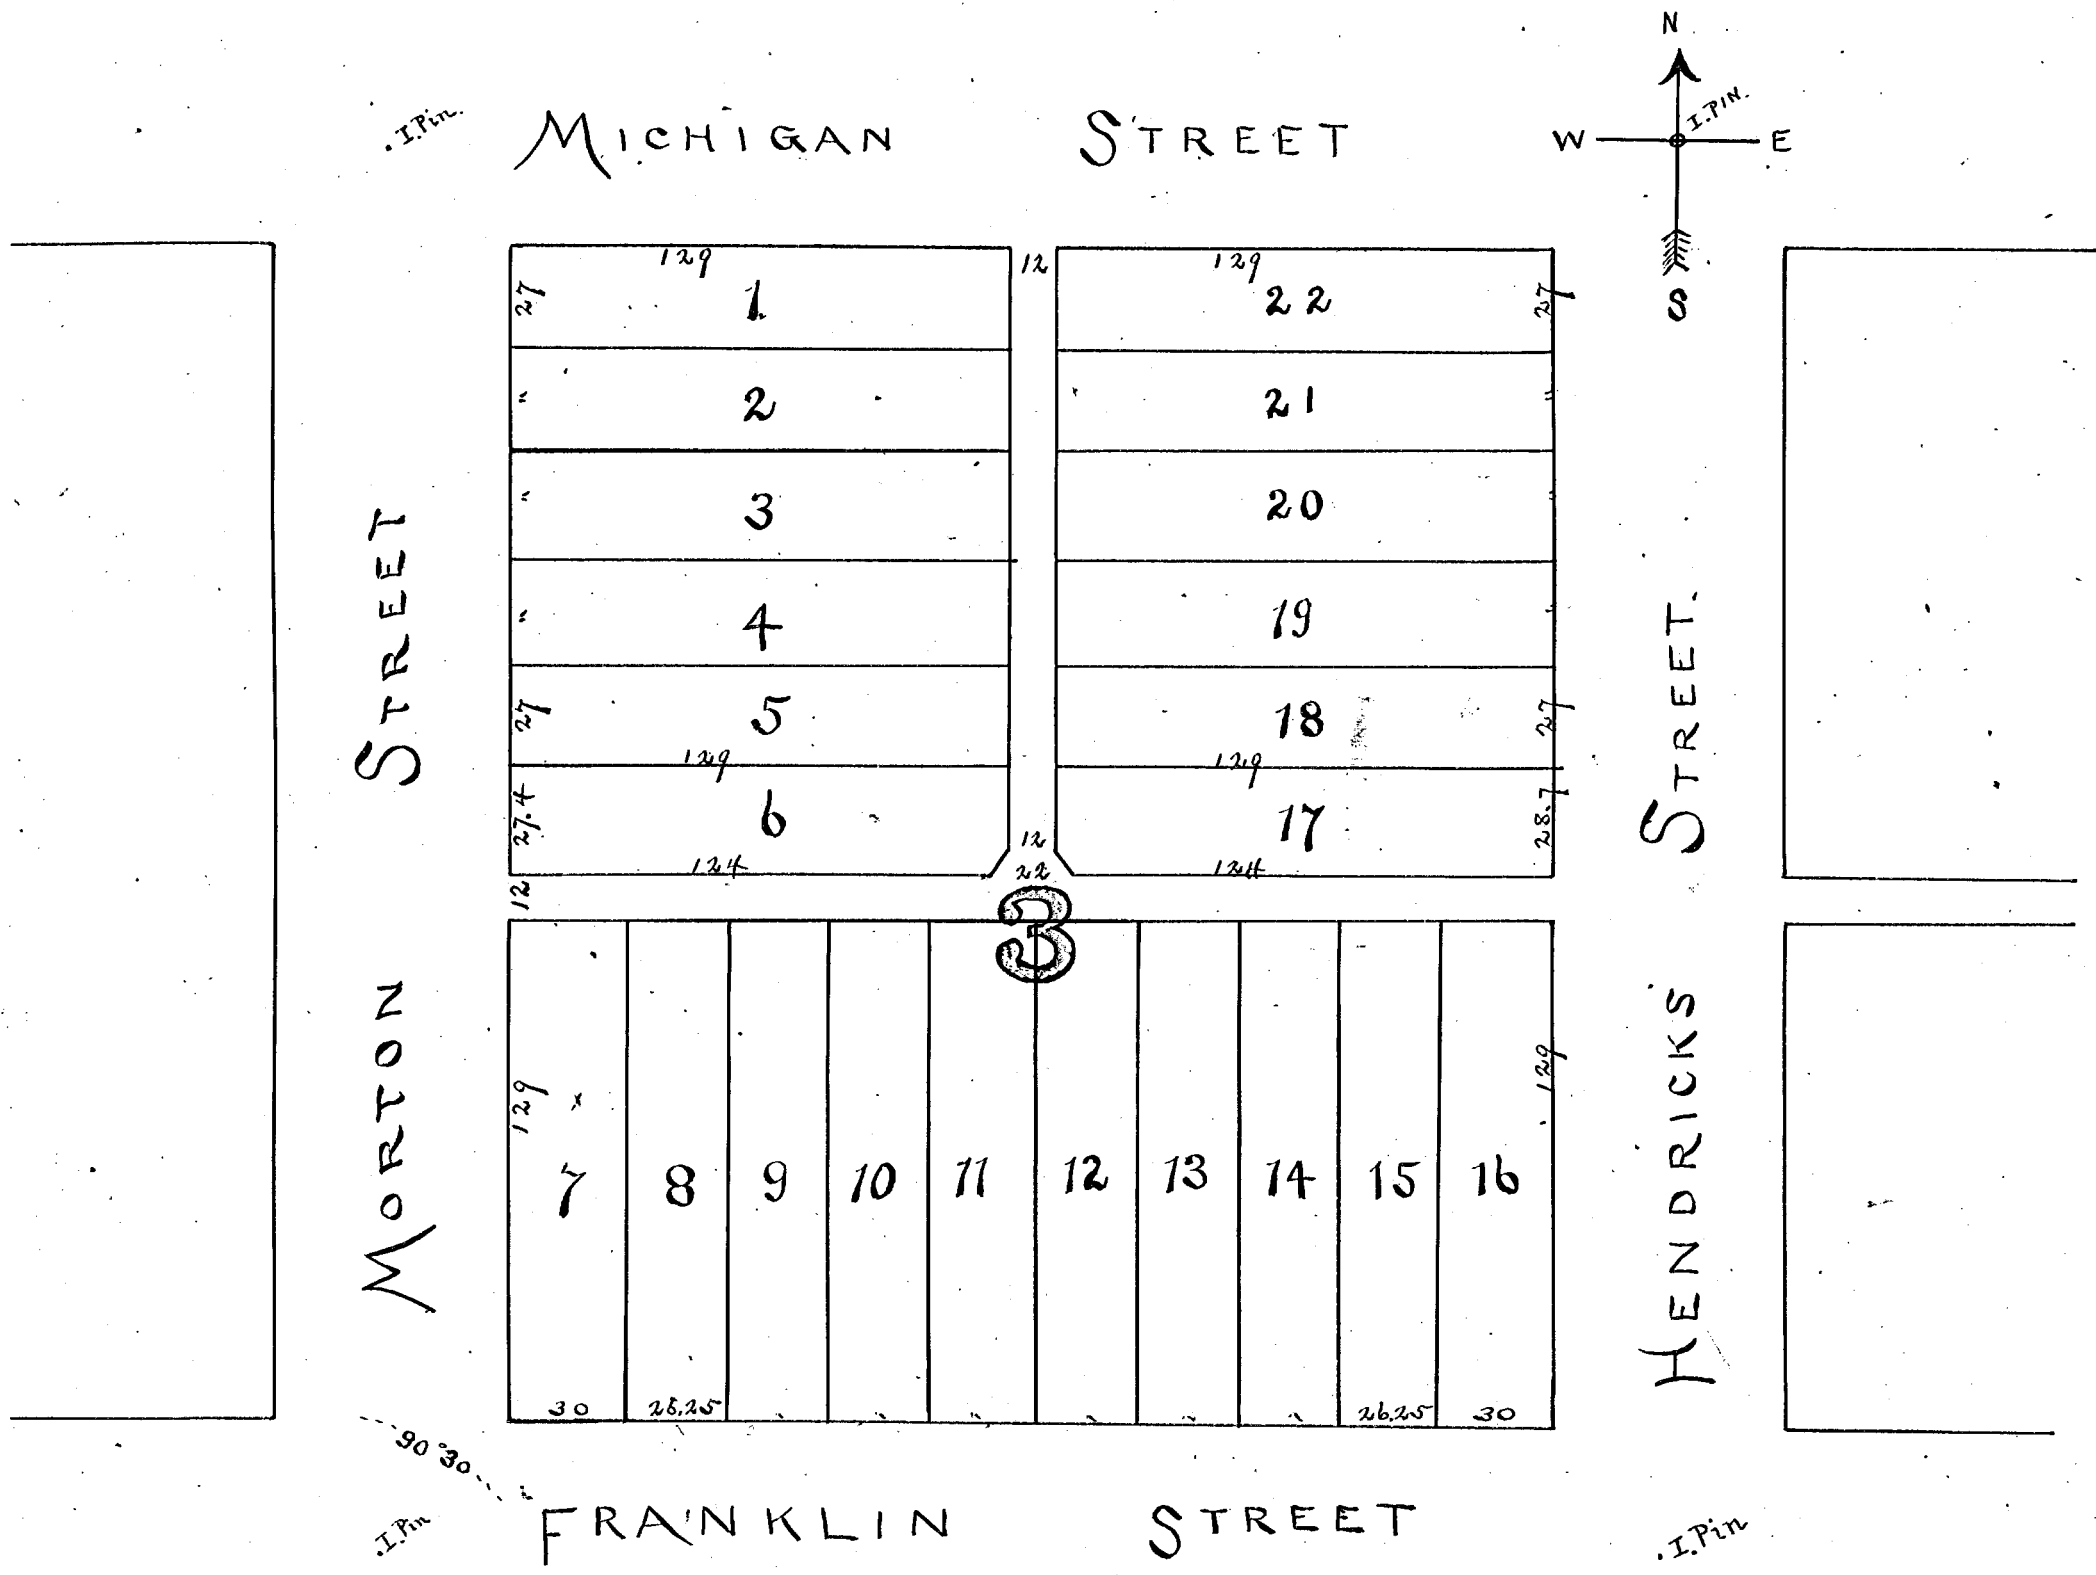

MORTON STREET

HENDRICKS STREET

MICHIGAN STREET

FRANKLIN STREET

*Wm Kuhlman*  
*Mary Kuhlman*

Evansville Ind Sept. 30-1897

Scale 1 IN. = 50 FT.

State of Indiana  
 Vanderburgh County } S.S. Before me, Fred A Puder Surveyor of  
 Vanderburgh County in and for said County, personally appeared William  
 Kuhlman and Mary Kuhlman his wife proprietors of said property  
 and acknowledged the execution of the above Plat.

Witness my hand and official seal this 30<sup>th</sup> day of September 1897.

*F.S.*

*Fred A Puder*  
S.O.B.

BOARD OF PUBLIC WORKS  
 SEPT 25 1897  
 EVANSVILLE IND.

*M. Gorman*  
*Henry H. Bietman*  
*Geo W. Willshire*

Recorded Oct 2-1897  
*Edward J. Rasch*  
 REC