


KUHLMAN'S SUBDIVISION

OF BLOCK NO 3

SHANKLIN'S ENLG'T

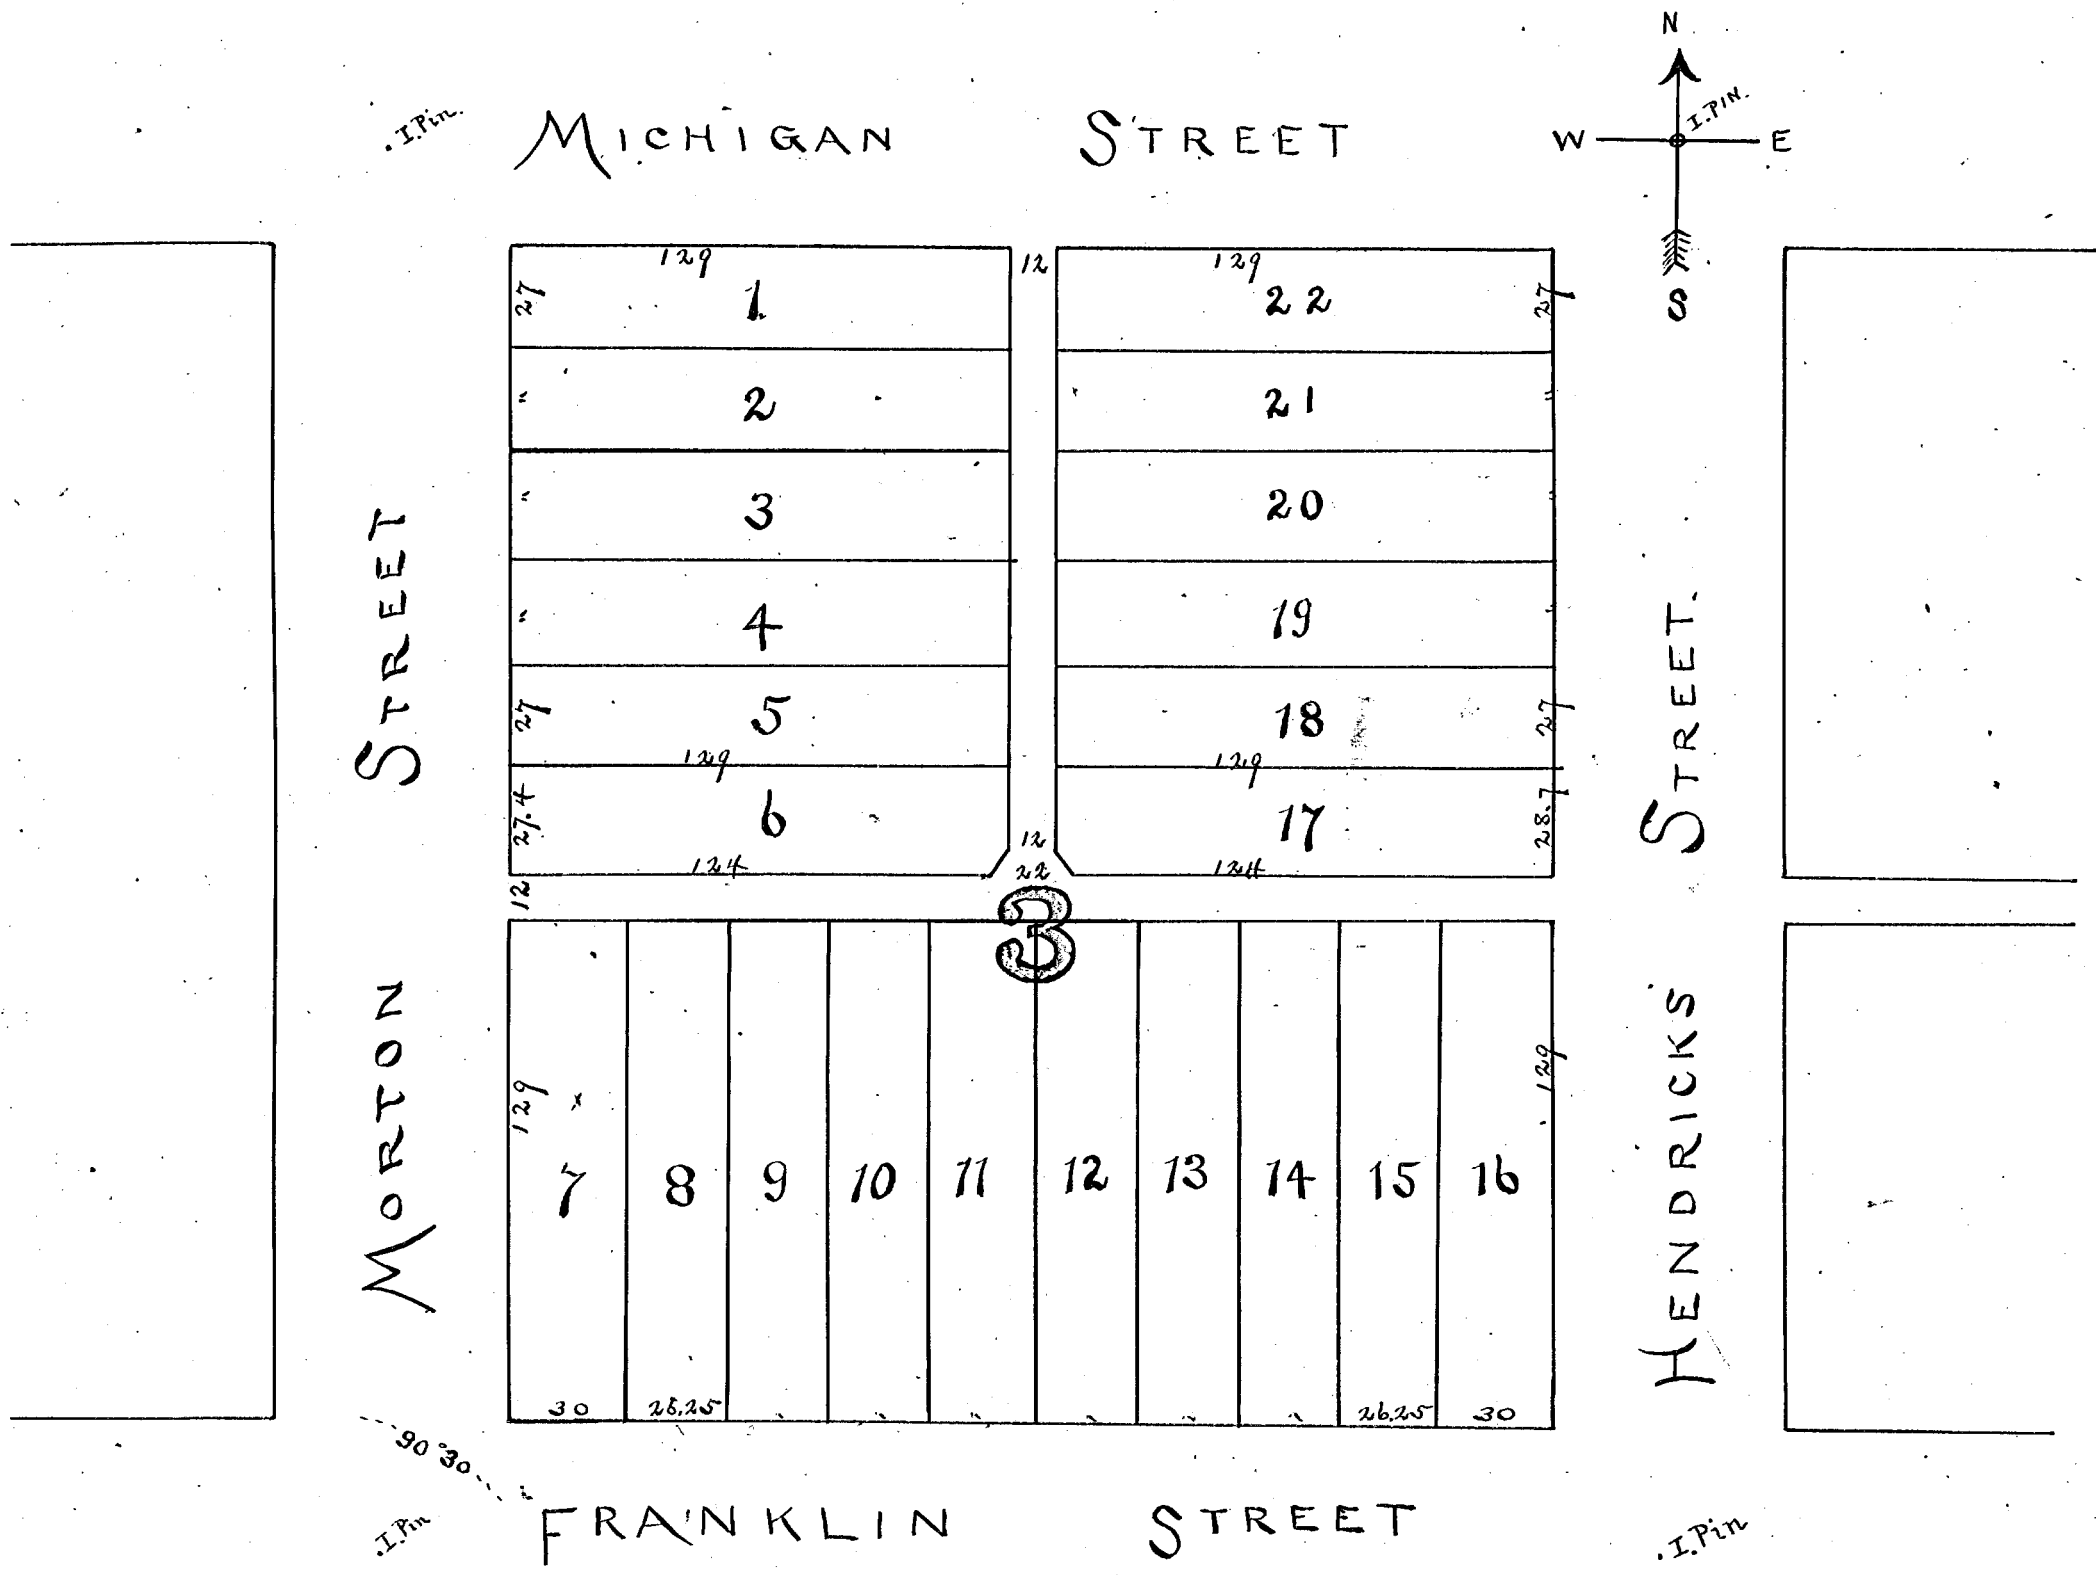

MORTON STREET

HENDRICKS STREET

MICHIGAN STREET

FRANKLIN STREET


Wm Kuhlman
Mary Kuhlman

Evansville Ind Sept. 30-1897

Scale 1 IN. = 50 FT.

State of Indiana
 Vanderburgh County } S.S. Before me, Fred A Puder Surveyor of
 Vanderburgh County in and for said County, personally appeared William
 Kuhlman and Mary Kuhlman his wife proprietors of said property
 and acknowledged the execution of the above Plat.

Witness my hand and official seal this 30th day of September 1897.

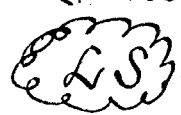

Fred A Puder
S.O.B.

BOARD OF PUBLIC WORKS
 SEPT 25 1897
 EVANSVILLE IND.

M. Gorman
Henry H. Bietman
Geo W. Willshire

Recorded Oct 2-1897
Edward J. Rasch