


RECEIVED FOR RECORD
 at 9 50 A.M.
 Sept 25 1935
 Recorded in Plat. Record No. 71
 Page 84
 Leo. E. Lintzenich, Recorder
 Vanderburgh County

32111
 Line of DE
 Crest
CLARK PLACE

A SUB-DIVISION OF PART OF THE N.W. 1/4 OF SECTION 27, TOWNSHIP 6, SOUTH, RANGE 10, WEST.

DESCRIPTION:-

Beginning at the N.E. corner of the N.W. 1/4, N.W. 1/4 of Sec. 27-6-10; thence west along the North line of said section one hundred eighty-one and thirty-five hundredths (181.35) feet; thence south one hundred fifty-five (155) feet; thence East one hundred one and four-tenths (101.4) feet; thence south five hundred six and five-tenths (506.5) feet; thence west one hundred fifty-one and fifty-six hundredths (151.56) feet; thence south six hundred sixty and sixty-three hundredths (660.63) feet to the south line of the N. 1/2, N.W. 1/4 of said section 27-6-10; thence East along the South line of said 1/2, 1/4 section two hundred ninety-seven and thirty-three hundredths (297.33) feet; thence North one hundred fifty-five (155) feet; thence East one hundred (100) feet; thence North eleven hundred sixty-eight and eighty-eight hundredths (1168.88) feet to a point on the North line of said section 27-6-10; thence West along said North line one hundred sixty-five and twenty-five hundredths (165.25) feet to the place of beginning.

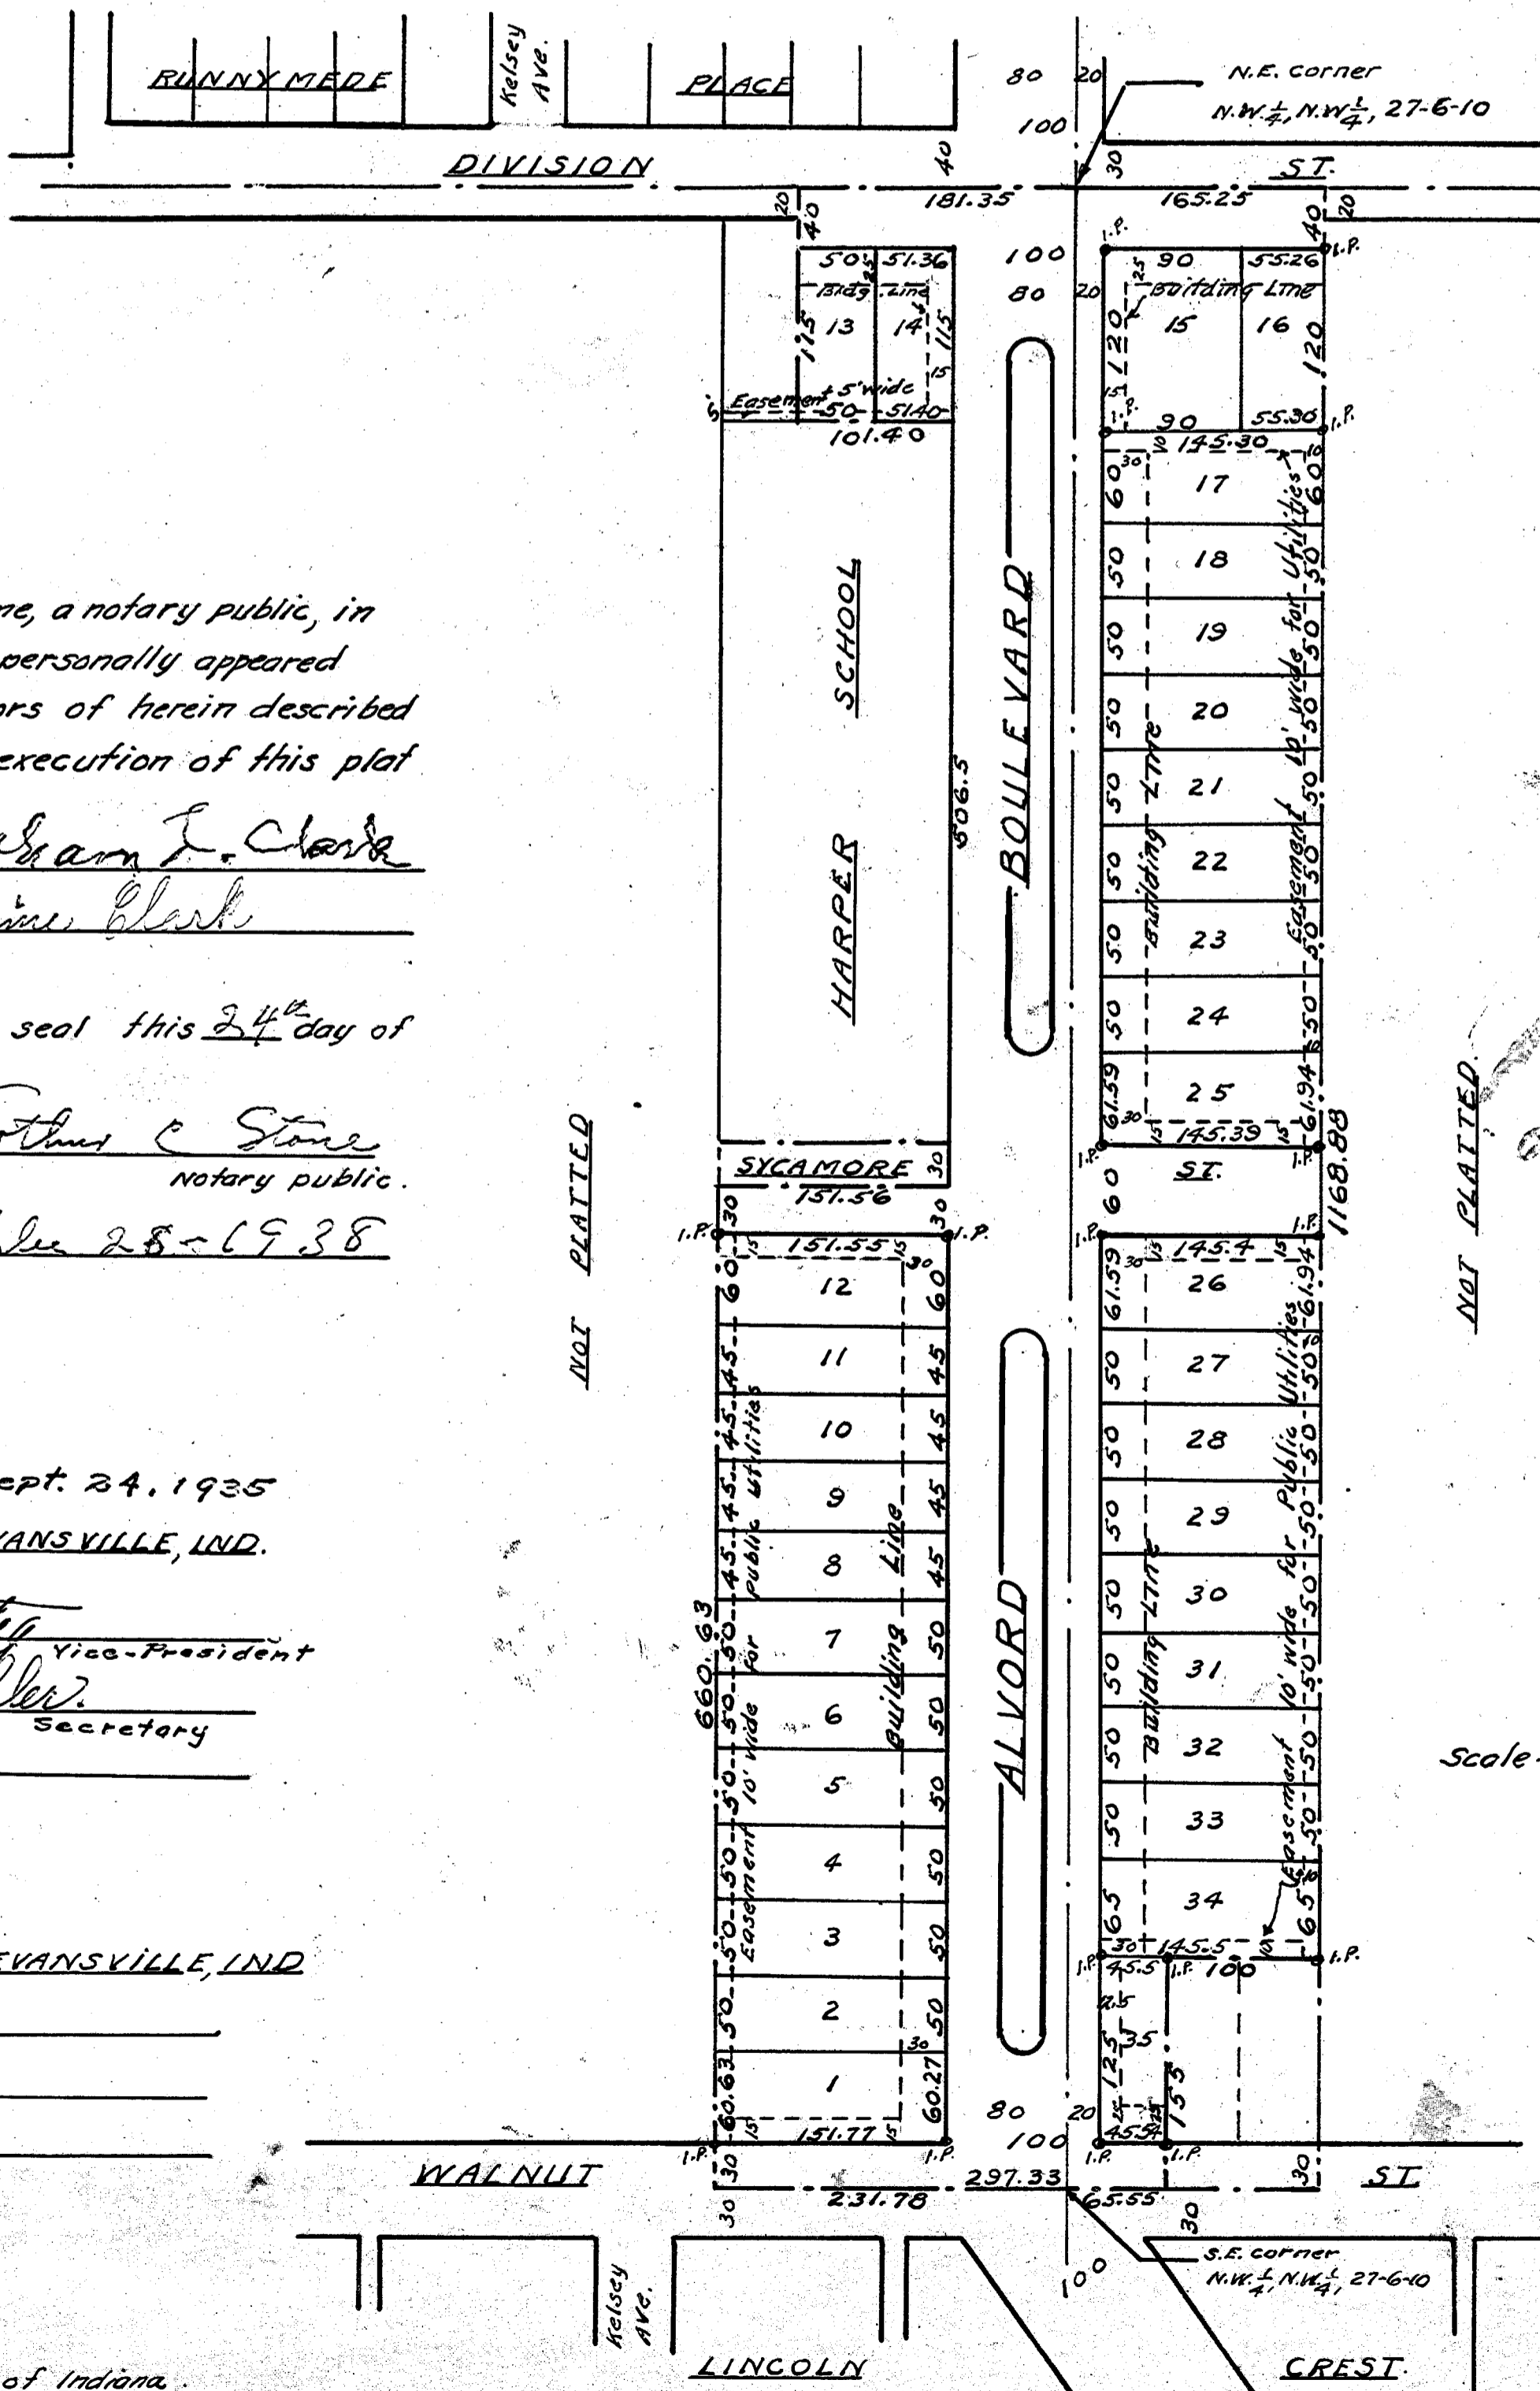

STATE OF INDIANA
 VANDERBURGH COUNTY

Before me, a notary public, in and for said county and state personally appeared ~~ADAM~~ L. CLARK and wife, proprietors of herein described tract and acknowledged the execution of this plat

Abraham L. Clark
 + Josephine Clark

Witness my hand and notarial seal this 24th day of September 1935

Arthur C. Stone
 Notary public.

My commission expires Dec 28-1938

APPROVED BY Sept. 24, 1935


CITY PLAN COMMISSION, EVANSVILLE, IND.

A. H. Carter Vice-President
E. J. Mutschler Secretary

APPROVED BY

BOARD OF PUBLIC WORKS, EVANSVILLE, IND.

W. L. Hitch, C.E.
 Registered 165, State of Indiana.

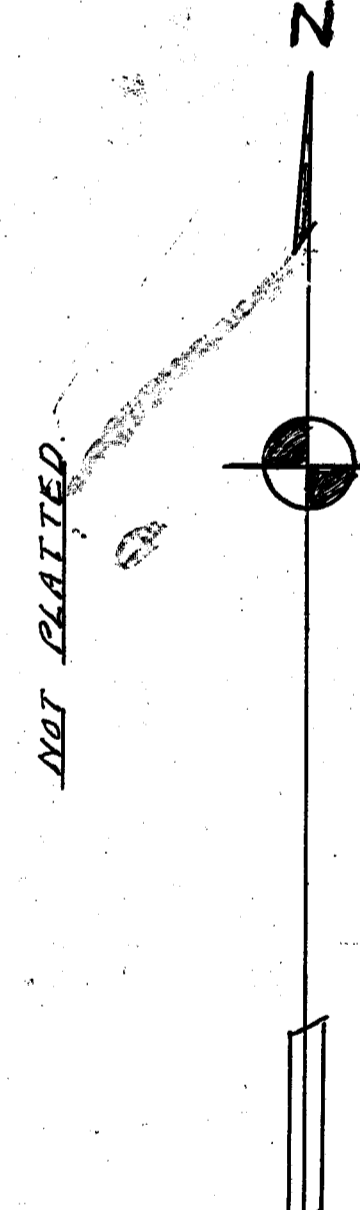

Scale ~ 1 inch = 100 feet.