

RECEIVED FOR RECORD
 of 11: 24 A.M.
 AUGUST 1, 1983
 Recorded in M
 Page 18
 ESTELLA M. MOSS, RECORDER
 VANDERBURGH COUNTY

83-15059

REPLAT OF LOTS 1, 2, 4 & 5
 OF THE REPLAT OF LOCUST SQUARE AS
 PER PLAT THEREOF RECORDED IN PLAT
 RECORD I, PAGE 228 IN THE OFFICE OF
 THE RECORDER OF VANDERBURGH COUNTY

CLERZY MAE WILSON
 3928 KRATZVILLE RD. R-1A

OWNER'S CERTIFICATE




WE, THE UNDERSIGNED OWNERS OF THE REAL ESTATE SHOWN
 HEREON, DO HEREBY PLAT THE SAME AND DESIGNATE SAID REAL
 ESTATE AS REPLAT OF LOTS 1, 2, 4 & 5 OF THE REPLAT OF
 LOCUST SQUARE. ALL STREETS WITHIN THIS PLAT ARE
 HEREBY DEDICATED TO THE PUBLIC. BUILDING LINES ARE
 ESTABLISHED AS SHOWN ON THIS PLAT AND BETWEEN THESE
 LINES AND THE STREET RIGHT-OF-WAY THERE SHALL NOT
 BE ERRECTED OR MAINTAINED ANY BUILDING OR STRUCTURE.
 STRIPS OF LAND SHOWN ON THIS PLAT AND MARKED
 "P.U. EASEMENT" ARE RESERVED FOR THE INSTALLATION,
 MAINTENANCE, AND REPAIR OF THE VARIOUS UTILITY
 SERVICES, AND ARE SUBJECT AT ALL TIMES TO THE
 PROPER AUTHORITIES AND TO THE EASEMENTS
 HEREON RESERVED. NO STRUCTURES SHALL BE ERRECTED
 OR MAINTAINED IN SAID STRIPS OF LAND AND OWNERS
 SHALL TAKE TITLE SUBJECT TO THE RIGHTS OF THE
 PUBLIC UTILITIES IN THESE STRIPS OF LAND.

OHIO VALLEY HOMES, INC.

E. H. Frank
 PRESIDENT
J. M. Bunkell
 SECRETARY

STATE OF INDIANA } S.S.
 COUNTY OF VANDERBURGH }
 BEFORE ME, THE UNDERSIGNED NOTARY PUBLIC, IN SAID STATE
 AND COUNTY PERSONALLY APPEARED THE ABOVE SIGNED
 OWNERS AND SUBDIVIDERS OF THE REAL ESTATE DESCRIBED
 HEREON AND ACKNOWLEDGE THE EXECUTION OF THIS PLAT
 TO BE THEIR VOLUNTARY ACT AND DEED.
 WITNESS MY HAND AND SEAL THIS 19 DAY OF
 July, 1983.

MY COMMISSION EXPIRES Nov. 24, 1982.
 I AM A RESIDENT OF Posey COUNTY.

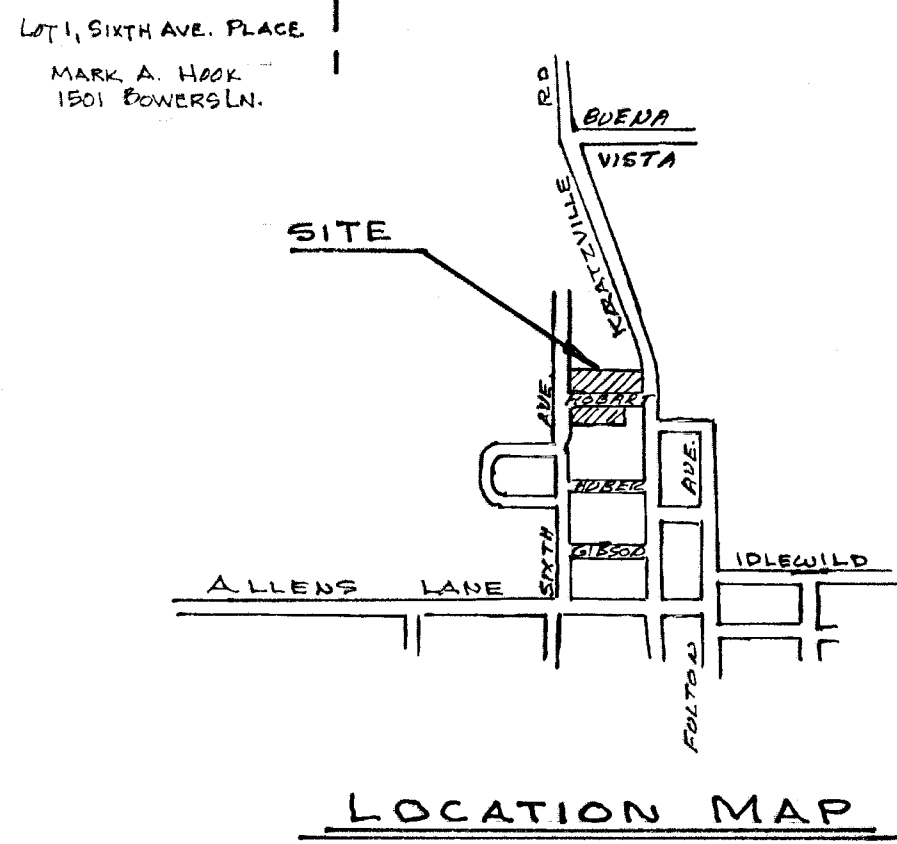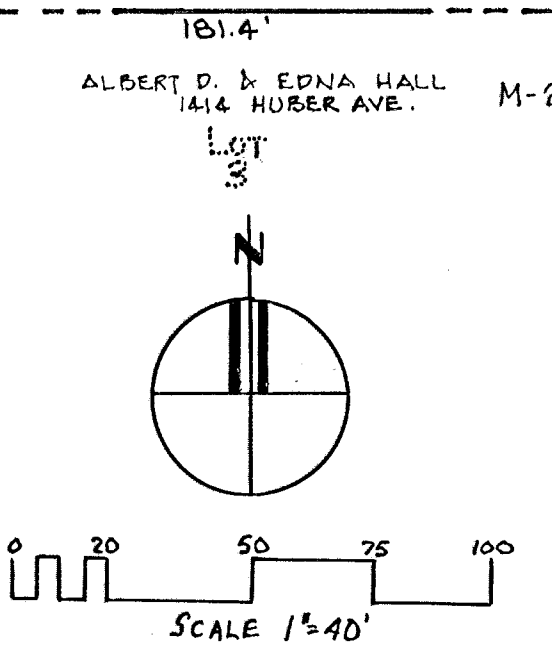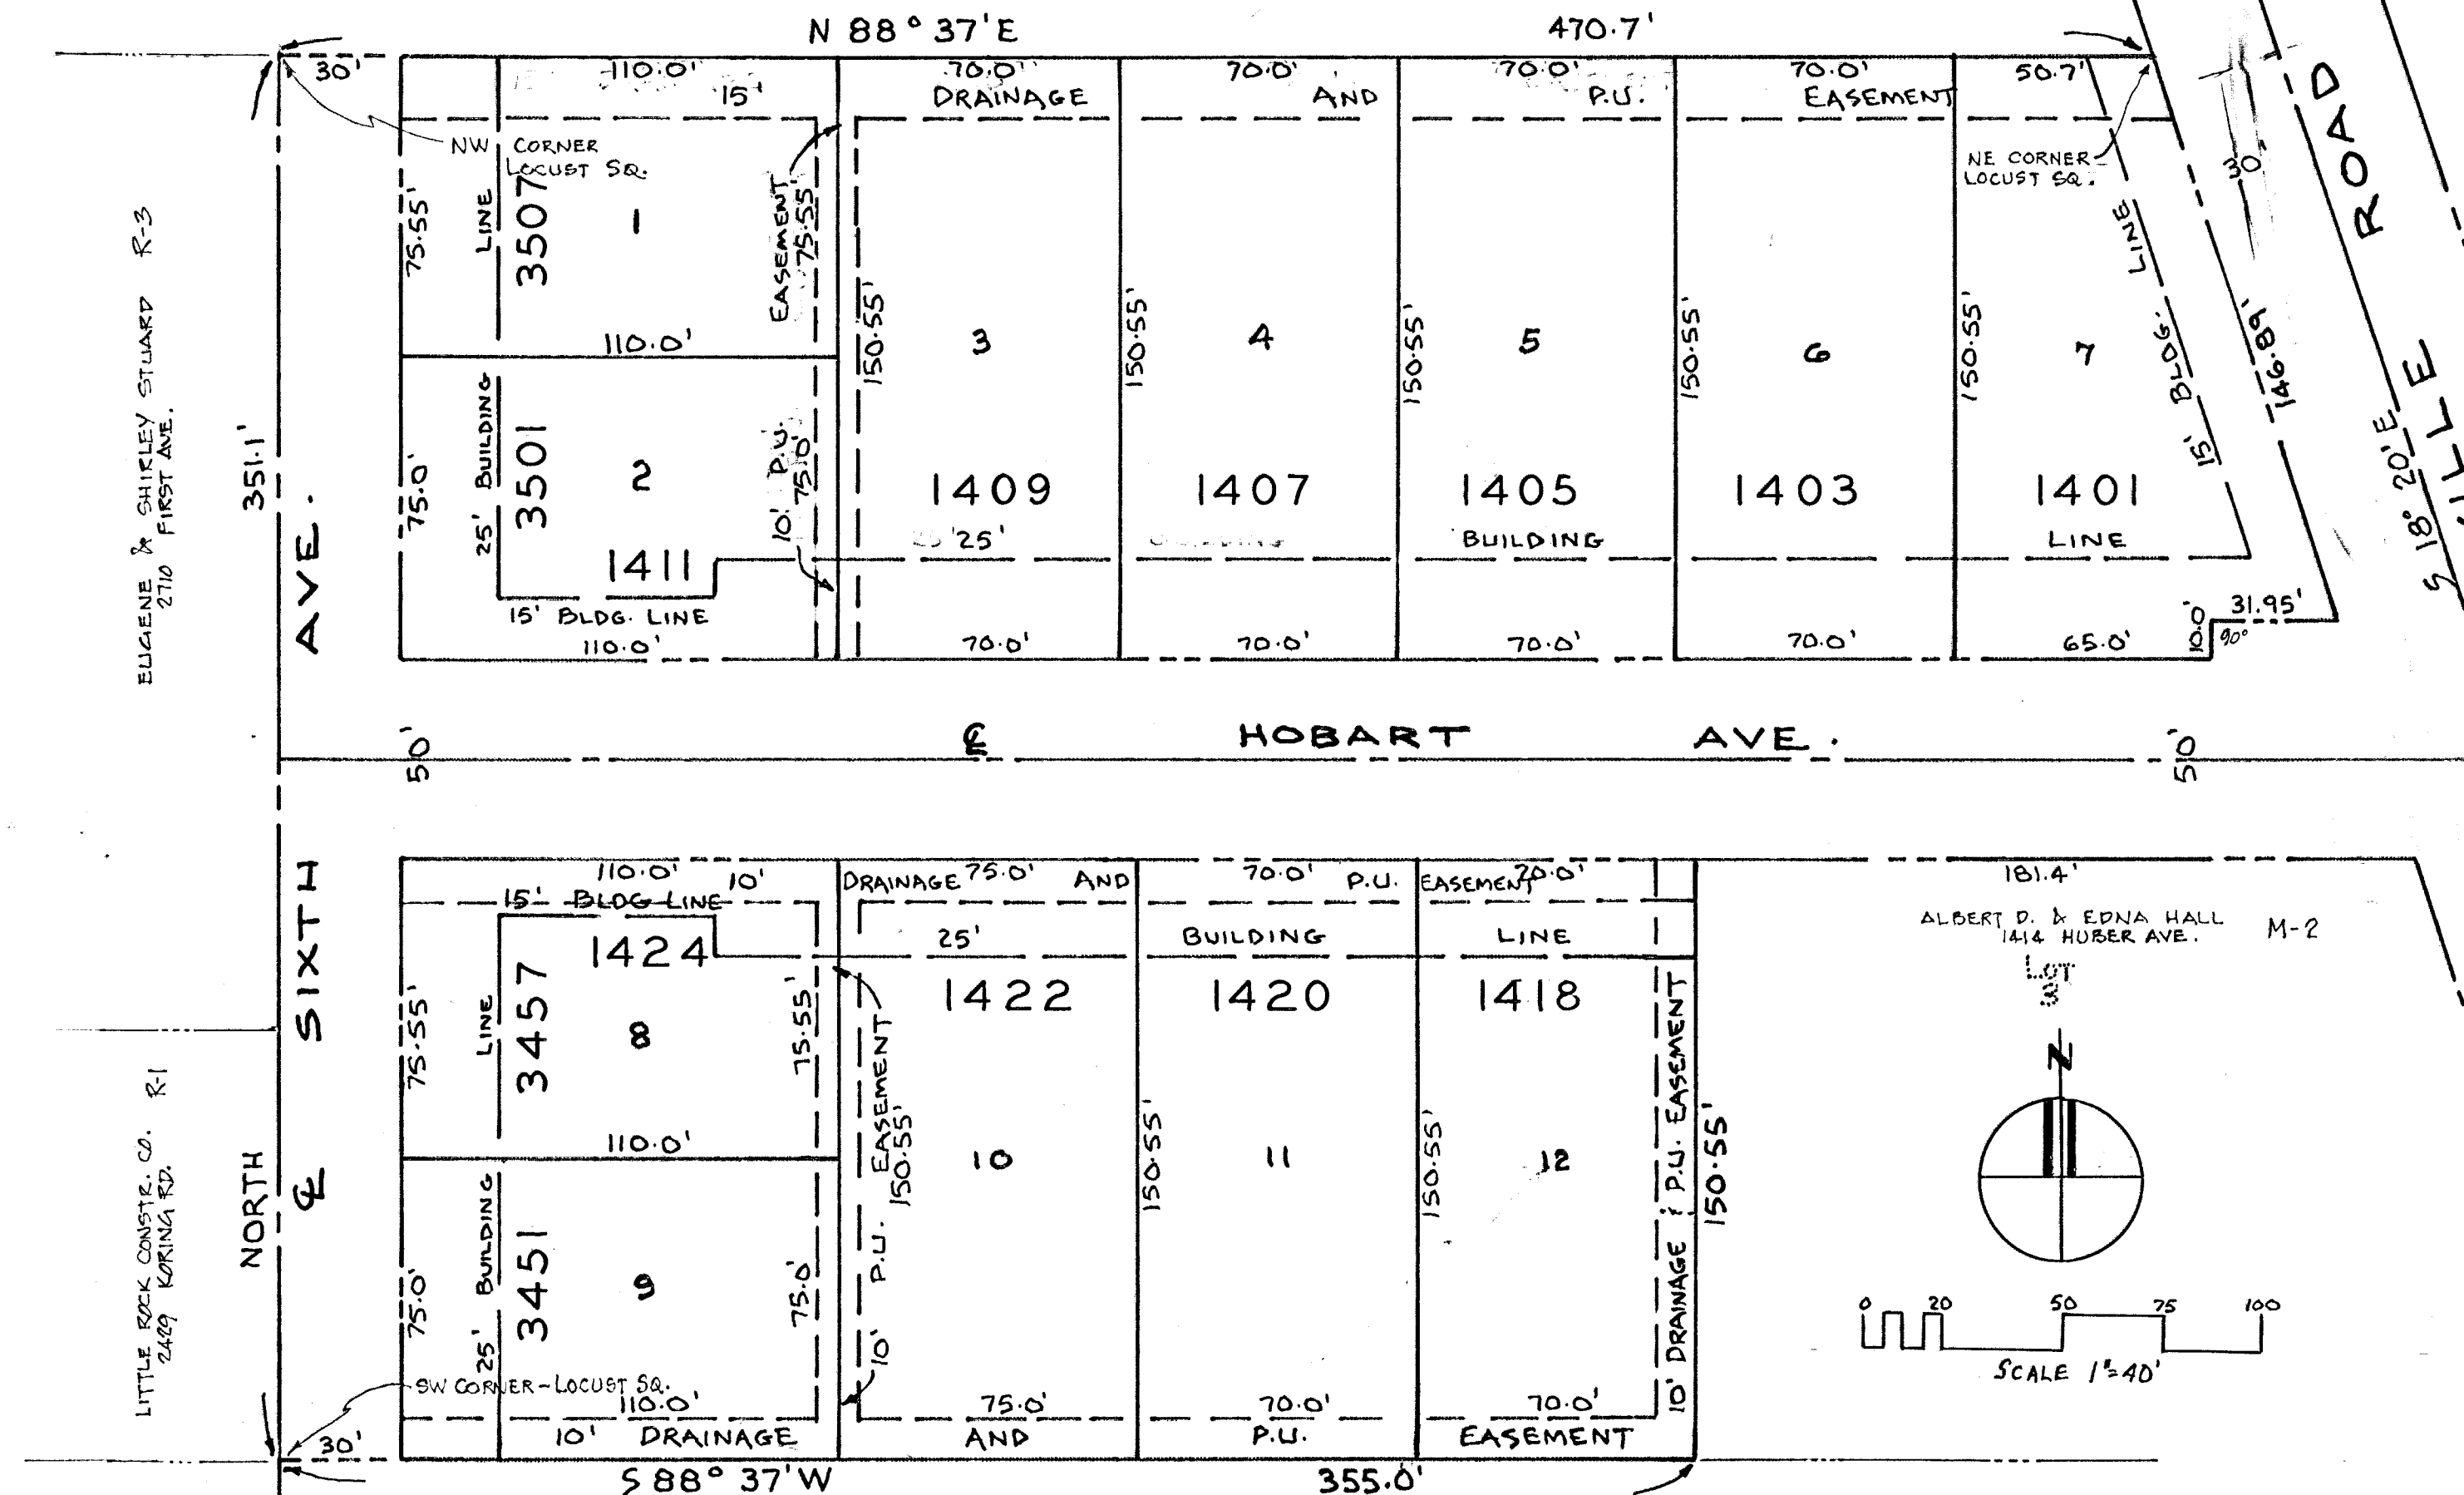

SURVEYOR'S CERTIFICATE

I, SAM BIGGERSTAFF, HEREBY CERTIFY THAT I AM A LAND
 SURVEYOR LICENSED IN COMPLIANCE WITH THE LAWS OF THE
 STATE OF INDIANA, AND FURTHER CERTIFY THAT THIS PLAT
 CORRECTLY REPRESENTS A SURVEY COMPLETED BY ME
 AND THAT ALL CORNERS ARE MARKED WITH IRON PINS.

July 13th 1982
 DATE
Sam Biggerstaff
 SAM BIGGERSTAFF, L.S., EXP. REG. NO. 9838
 DULY ENTERED FOR TAXATION
 JUL 29 1983 5226
Ellis McBratton

A.P.C. CERTIFICATE

UNDER THE AUTHORITY PROVIDED BY CHAPTER 174, ACTS
 OF 1947 AND ENACTED BY THE GENERAL ASSEMBLY OF THE
 STATE OF INDIANA, AND BY AN ORDINANCE ADOPTED BY THE
 CITY OF EVANSVILLE AND THE COUNTY OF VANDERBURGH,
 THIS PLAT HAS BEEN GIVEN FINAL APPROVAL BY THE AREA
 PLAN COMMISSION OF EVANSVILLE & VANDERBURGH
 COUNTY AT A MEETING HELD ON Nov. 8, 1982.

Paul E. Hatfield
 PRESIDENT
Barbara L. Lunning
 EXECUTIVE DIRECTOR

PLAT RELEASE

7-27-83
 DATE
Barbara L. Lunning
 EXECUTIVE DIRECTOR

NOTE: THE ABOVE SIGNED OWNER
 CERTIFIES THAT THE DWELLINGS
 CONSTRUCTED ON THE LOTS SHOWN
 HEREON SHALL NOT HAVE BASEMENTS.

M-18