


# Mc CORKLE'S

## Subdivision of BLOCK 26 COLUMBIA ADD<sup>n</sup>

As laid out by the proprietor thereof. names of streets and number of lots as on plat below

Mary J. Mc Carleton

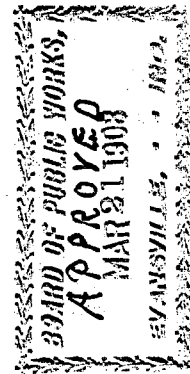


*Benjamin Keenan*

*W. W. Trippe*

*Chris Mendenhall*

B. of Pub. Wks.

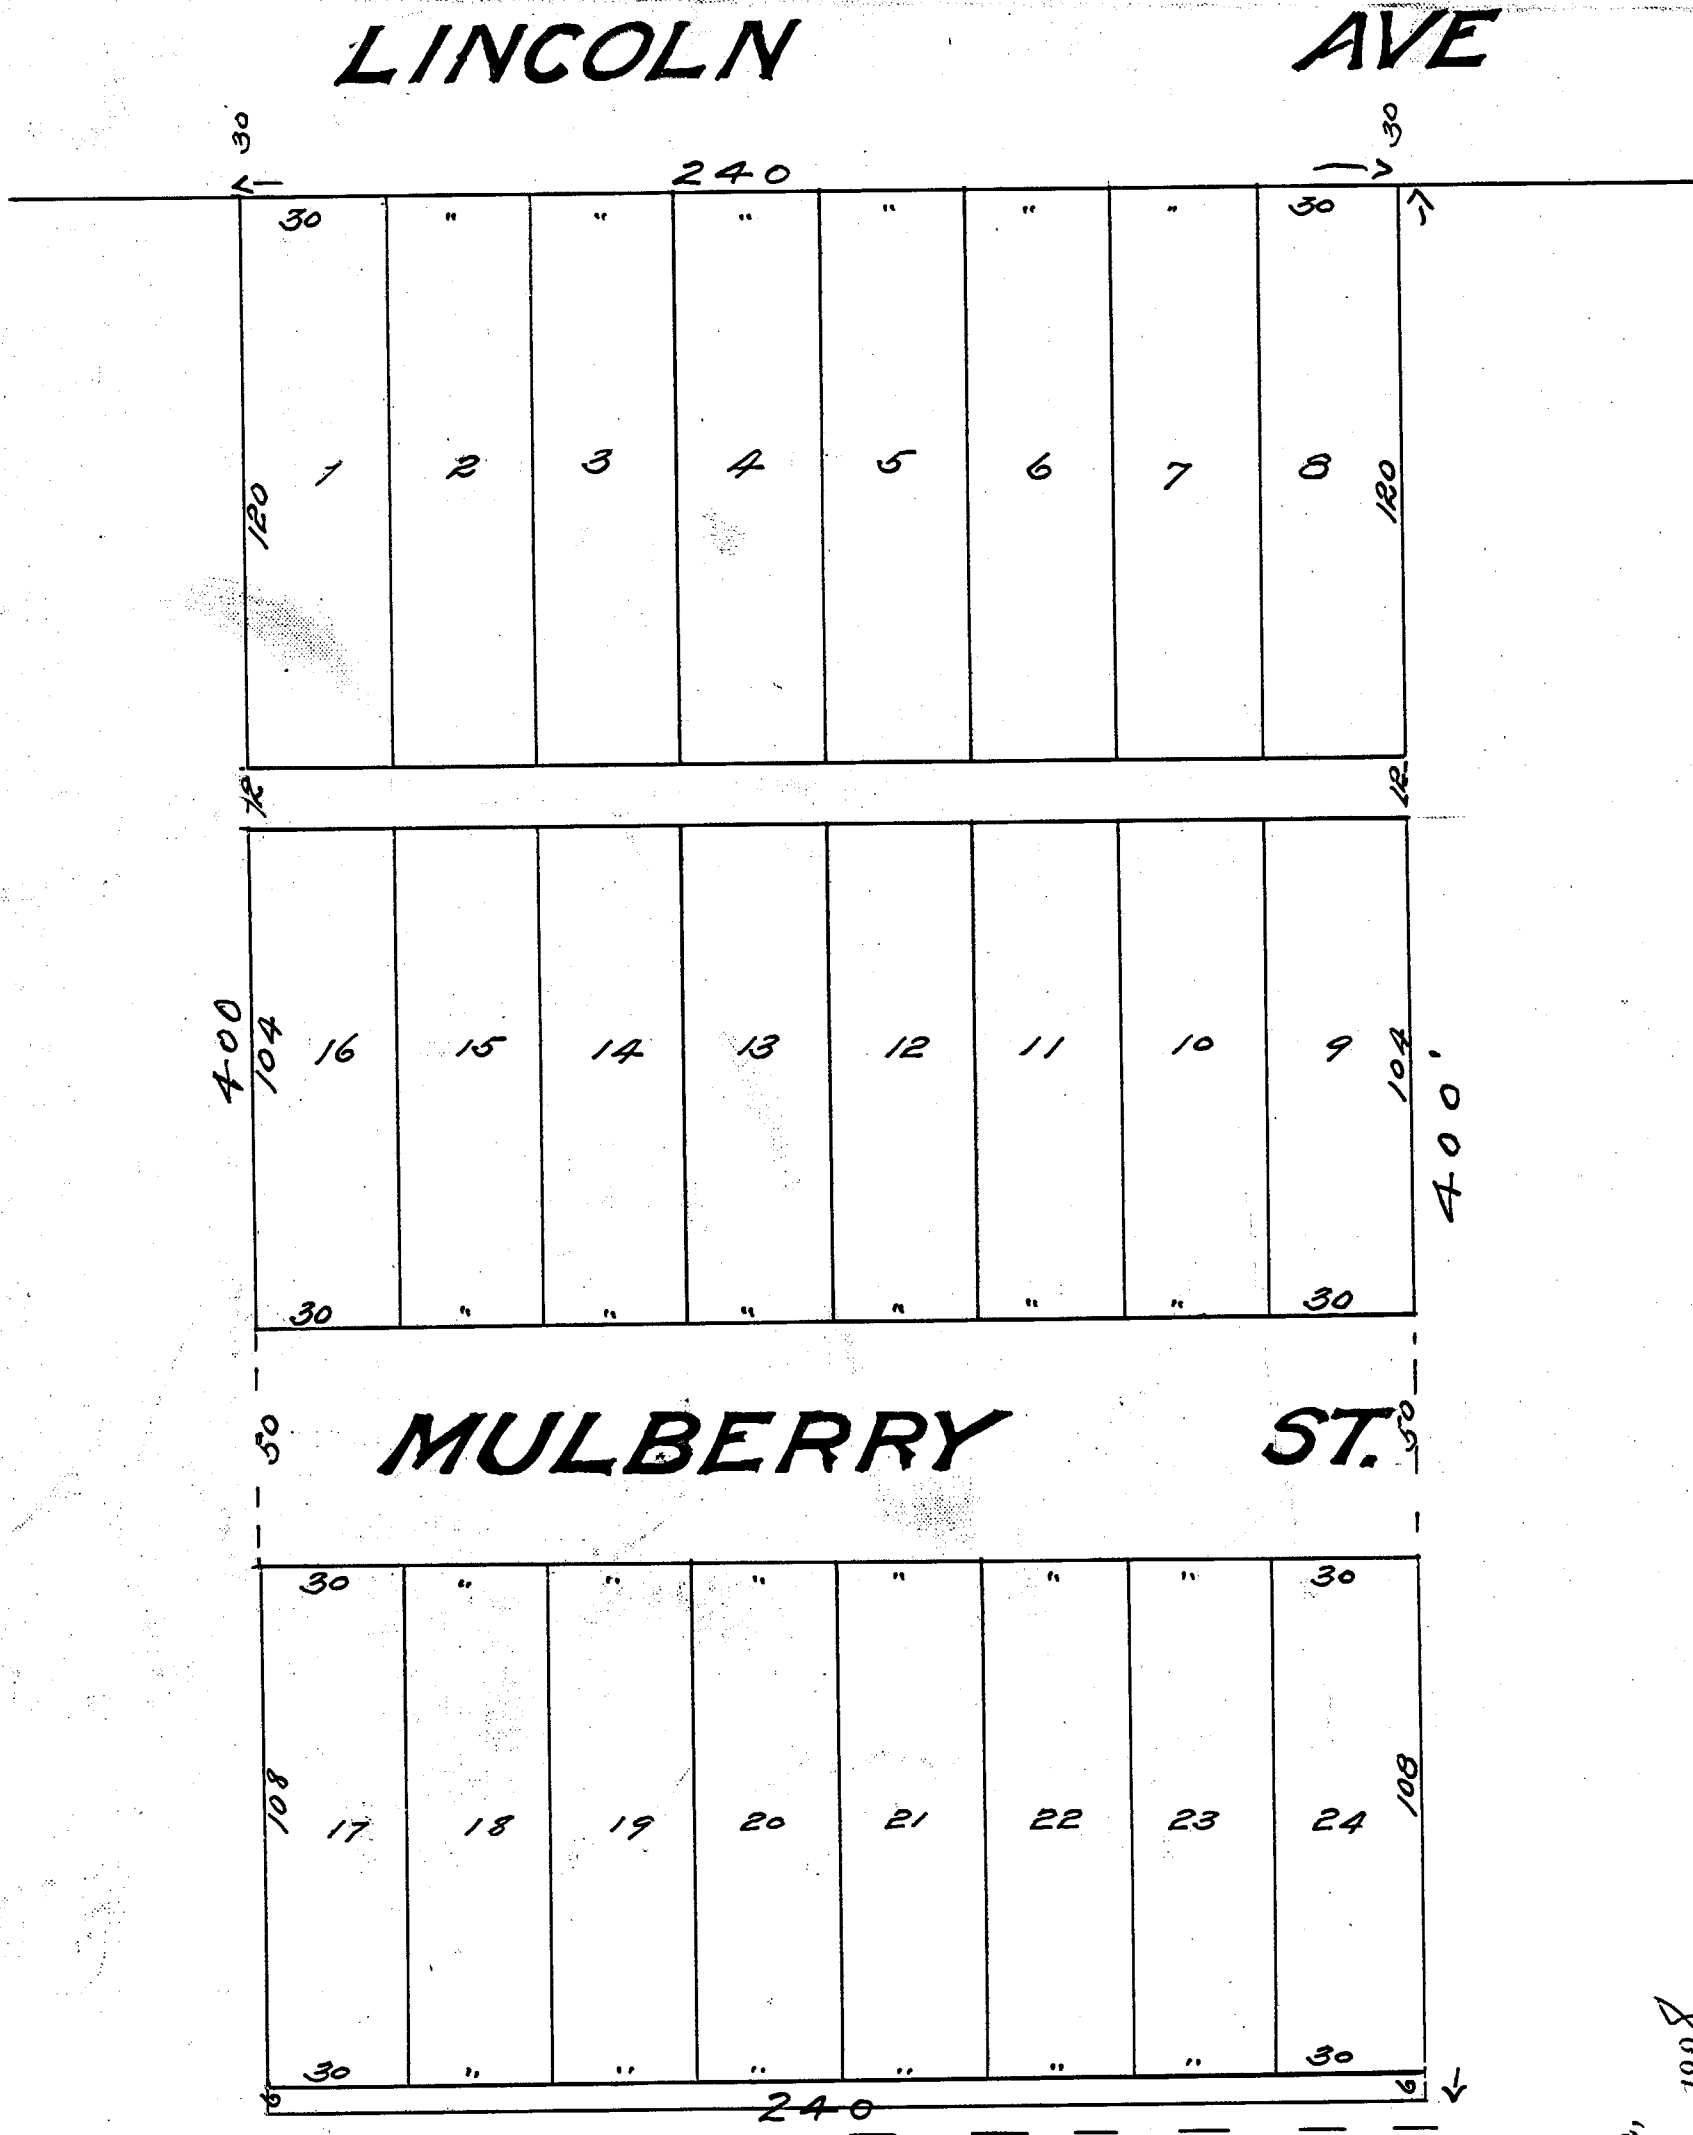

State of INDIANA } S.S.  
Yanbarbourgh Co }

Before me Walter F. Mendenhall a notary Public,  
in and for said County personally appeared  
Mary J. Mc Carleton and acknowledged the execution  
of this plat this 21<sup>st</sup> day of March 1908

Witness my hand and notarial seal this 21<sup>st</sup> day of  
March 1908. *W. F. Mendenhall*

Duly entered for taxation,  
April 4, 1908.  
*Harry Steinson*  
Auditor.

Fee 300

RECEIVED FOR RECORD  
APR 4 1908

Record of Plats  
Page 148  
*Fred L. Verbeke*

RECORDED YANBARBOURGH CO. INDIANA

*CD*