

MADURDY

PLACE AN ADDITION TO THE CITY OF EVANSVILLE


As laid out by the proprietors thereof on lot number 2 of the East 1/2 of the North West Quarter and 20 acres off of the West side of the North East Quarter of Section 28 Township 6 South Range 10 West numbers and dimensions of lots widths of Streets and alleys are as shown on plat American Trust & Savings Bank
By Marcus S. Conroy President.

PLAT APPROVED
BOARD OF PUBLIC WORKS
FEB. 26 - 1916

Harry Herndon
John W. Bouch

LINCOLN AVE.

CHERRY ST.

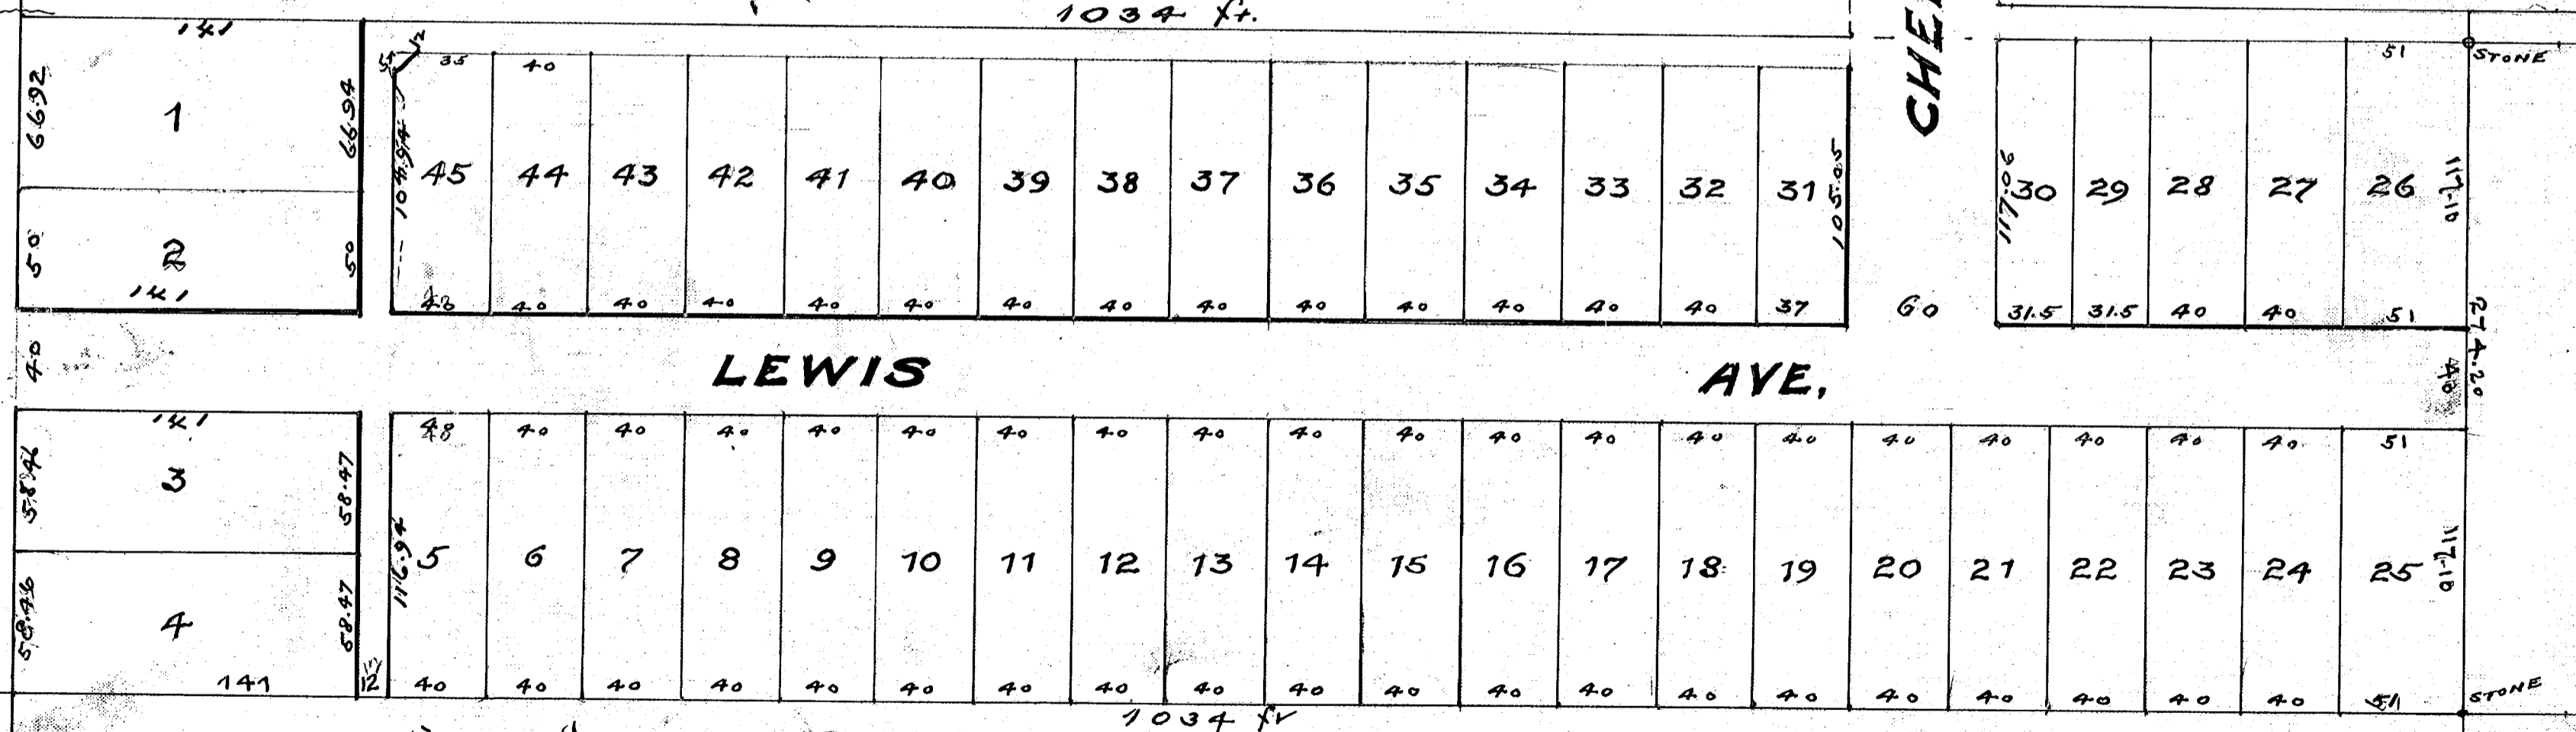

RECEIVED FOR RECORD
at 10:19 AM
FEB 26 1916
Recorder of Deeds Board No. 9
Page 102

July entered for taxation
Feb 26 1916
C. P. Beard
Auditor.

State of Indiana, Vanderburgh County, SS Before me the undersigned a notary public in and for said County and State personally appeared the within named American Trust and Savings Bank, through Marcus S. Conroy, its president, and acknowledged the execution of this plat

In Witness my hand and notarial seal
this 25th day of February 1916

Netter Worthington,
Notary Public
My Commission expires
November 6, 1917.

Scale 60 ft per inch
J. W. Saunders
Civil Engineer

Fee \$3.00