


NORTHMOOR

A Subdivision of a part of the Southwest 1/4 of the Southwest 1/4 of Section 12, Township 6 South, Range 11 West more particularly described as follows:-
 at the Southeast corner of the Southwest 1/4 of the Southwest 1/4 of Section 12-6-11 Thence West along South Line of said Section 290.0 Feet Thence North 1°-13' East 751.0 Feet Thence East 290.0 Feet to a point on the East Line of said 1/4 1/4 Section said point being 751.0 Feet North of Southeast Corner thereof Thence South 1°-13' West along said East Line 751.0 Feet to the place of beginning

RECEIVED FOR RECORD
 at 2:20 P. M.
 June 25, 1956
 Recorded in Plat Record No. 9
 Page 18
 Earl H. Suddoth, Recorder
 Vanderburgh County

DULY ENTERED FOR TAXATION
 JUN 25 1956
 E. J. Bauer, Assessor

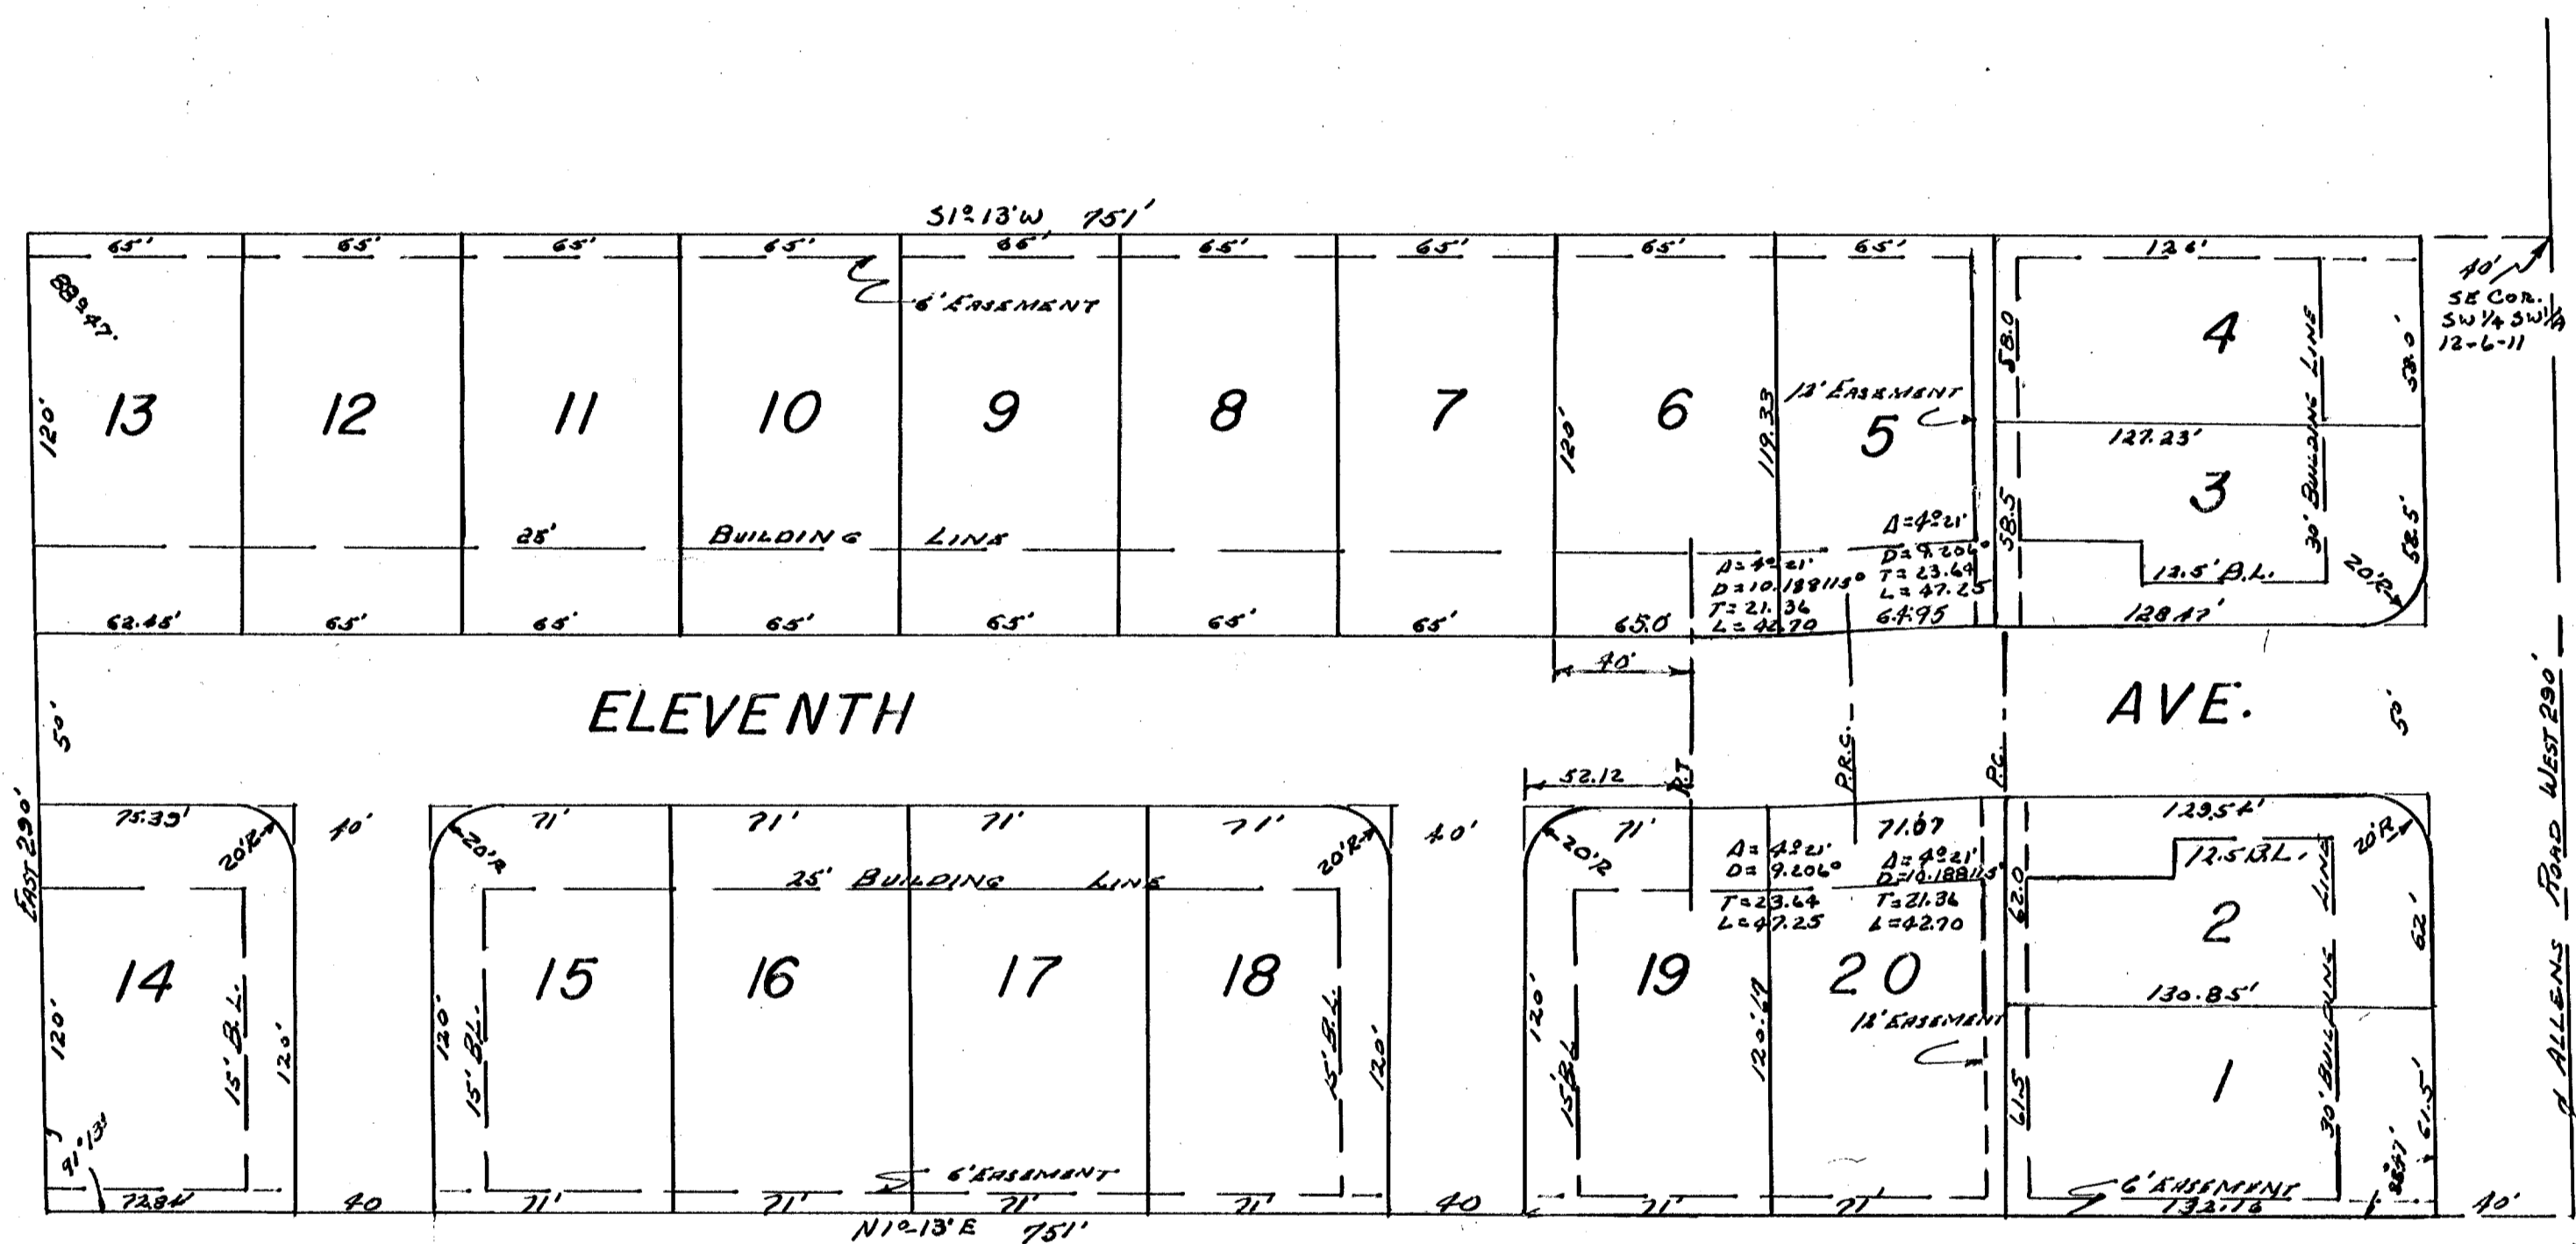

COUNTY SHEET

We the undersigned, owners of the real estate shown and described here on do hereby as shown plat and subdivisions said real estate and designate same as Northmoor
 All streets within the plat are dedicated to the public. Building setback lines are established as shown on the plat but extra added lines and the property of the street there shall not be treated or maintained any building or structures. Strips of ground of the width shown on the plat and marked "Easement" are reserved for the use of Public Utilities for the installation of water and sewer mains, poles, ducts, lines and wires, subject at all times to the proper authorities and to the easements herein reserved. No structures are to be erected or maintained on said strips, and owners of lots shall take title subject to the rights of the public utilities in said strips of ground.

STATE OF INDIANA
 COUNTY OF VANDERBURGH } 33
 Before me, the undersigned, a Notary Public in and for said county and state aforesaid personally appeared the said John R. Naidig - Irma Naidig - Arthur Dirschl - Clara Dirschl who acknowledged the execution of the foregoing plat of Northmoor the subdivisions and restrictions thereon, expressed to be their voluntary act and deed for the uses and purposes therein set forth.

Witness my hand and Notarial Seal this 18 day of June, 1956.

John R. Naidig
John R. Naidig
Arthur Dirschl
Irma Naidig
Clara Dirschl

Rosette E. Hoover
 Notary Public
 My commission expires January 31, 1957.



Under authority provided by Chapter 174 - Act of 1947 enacted by the General Assembly of the State of Indiana and by Ordinance adopted by Board of County Commissioners of the County of Vanderburgh, Indiana this plat was given final approval by the County of Vanderburgh as follows:
 Approved by the Evansville - Vanderburgh Regional Plan Commission at meeting held


June 12, 1956
 Date
[Signature] Vice President
[Signature] Secretary

Plat Release: County Auditors Certificate Received
 June 22, 1956
 Date
[Signature] Executive Secretary

I, Leo V. Weiss, hereby certify I am a Professional Engineer, licensed in compliance with the laws of the State of Indiana, that this plat correctly represents a survey completed by us on May 29, 1956, that all monuments shown thereon actually exist, and that their location, size, type, and material are accurately shown.

Engineer Associates
 312 NW. 3th. St.
 Evansville, Indiana
 by *Leo V. Weiss*
 Leo V. Weiss - Civil Engineer

"Street, Road, and other minimum improvements have not been made and the public is notified that the County will not accept the same for maintenance until the owners of the various lots herein improve the same up to said minimum standards."

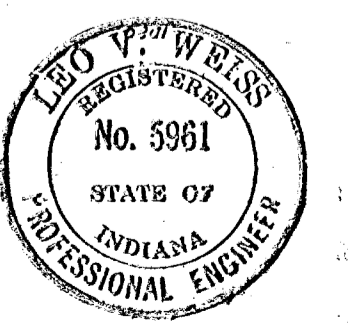

NORTHMOOR