

270692

SECTION "A"


P A R K P L A Z A

A SUBDIVISION OF A PART OF THE SOUTHWEST 1/4 OF FRACTIONAL SEC. 30 - TWP. 6 SOUTH - RANGE 9 WEST. VANDERBURGH CO. INDIANA

BEGINNING AT AN OLD STONE IN THE SOUTH LINE OF SAID 1/4 SECTION 960.1 FT. WEST OF THE SOUTHEAST CORNER THEREOF, THENCE S 89°-00' W ALONG SAID SOUTH LINE 1022.3 FT., THENCE N 00°-20' E 477.84 FT., THENCE EAST 179.37 FT. THENCE SOUTH 40 FT., THENCE EAST 130 FT. THENCE NORTH 40 FT. THENCE EAST 840 FT. THENCE SOUTH 460 FT. TO THE PLACE OF BEGINNING.

RECEIVED FOR RECORD  
at 8:45 A.M.  
Recorded in Plat Board No. 1005  
Paul E. Padgett, Recorder  
Vanderburgh County

ONLY ENTERED FOR TAXATION  
APR 22 1955  
E. J. ...

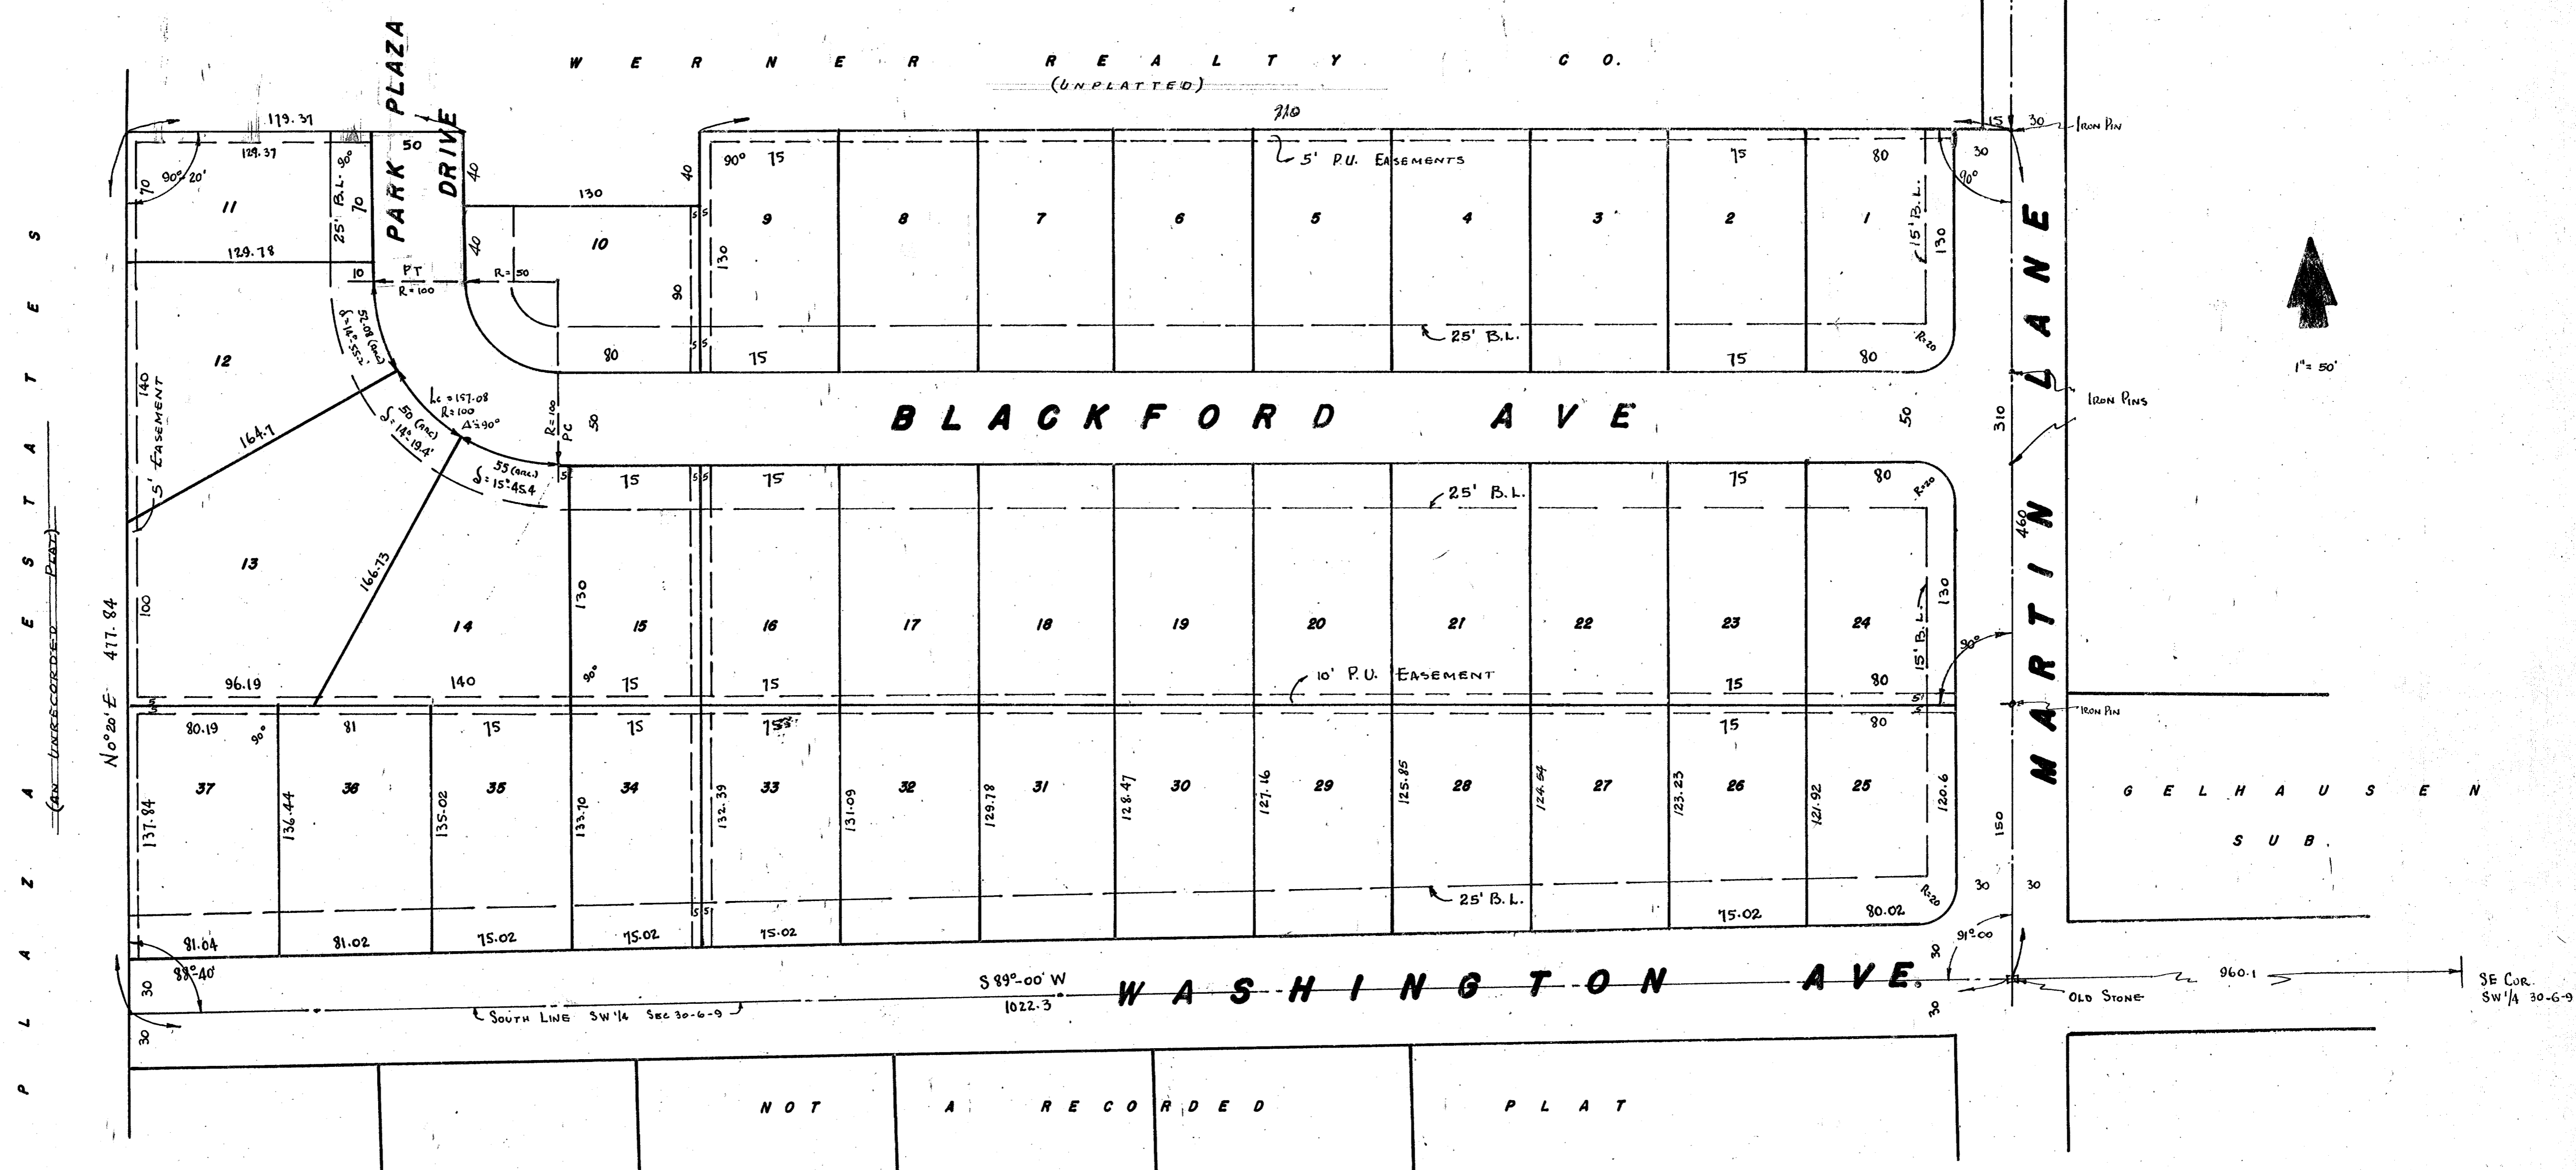

P  
L  
A  
Z  
A  
E  
S  
T  
A  
T  
E  
S  
E  
C  
T  
I  
O  
N  
S  
A  
R  
E  
U  
N  
R  
E  
C  
O  
R  
D  
E  
D  
P  
L  
A  
T

NOT A RECORDED PLAT

UNDER AUTHORITY PROVIDED BY CHAPTER 174 ACT OF 1947 ENACTED BY THE GENERAL ASSEMBLY OF THE STATE OF INDIANA AND BY ORDINANCE ADOPTED BY THE BOARD OF COMMISSIONERS OF VANDERBURGH COUNTY INDIANA, THIS PLAT WAS GIVEN FINAL APPROVAL BY THE COUNTY OF VANDERBURGH AS FOLLOWS.

APPROVED BY THE EVANSVILLE, VANDERBURGH REGIONAL PLAN COMMISSION THIS 8<sup>th</sup> DAY OF March 1955

*Paul S. Rock*  
PRES.  
*Henry Sucher*  
DIRECTOR

PLAT RELEASE - COUNTY AUDITOR'S CERTIFICATE RECEIVED:  
*Aug 22, 1955*  
DATE *Henry Sucher*

STREETS, ROADS AND OTHER PUBLIC IMPROVEMENTS HAVE NOT, AS OF THIS DATE, BEEN MADE AND THE PUBLIC IS HEREBY NOTIFIED THAT THE COUNTY WILL NOT ACCEPT THE SAME FOR MAINTENANCE UNTIL THE OWNERS PROVIDE SAID IMPROVEMENTS IN COMPLIANCE WITH THE STANDARDS AS ESTABLISHED BY THE BOARD OF COUNTY COMMISSIONERS.

STATE OF INDIANA  
COUNTY OF VANDERBURGH SS  
BEFORE ME, A NOTARY PUBLIC IN AND FOR SAID COUNTY AND STATE  
THE UNDERSIGNED OWNERS AND SUBDIVIDORS PERSONALLY APPEARED AND  
ACKNOWLEDGED THE EXECUTION OF THIS PLAT.

WERNER REALTY CO. BY *Spencer Werner*  
INC. PRES.

ATTEST *D. Walton Werner*  
SEC'Y

WITNESS MY HAND AND SEAL THIS DAY 8<sup>th</sup> OF March 1955

*Eva Wehrley*  
NOTARY PUBLIC

MY COMMISSION EXPIRES October 22, 1955

THE UNDERSIGNED CIVIL ENGINEER  
CERTIFIES THIS PLAT TO BE A TRUE  
AND CORRECT DRAWING OF A SURVEY  
MADE UNDER HIS SUPERVISION.

DATE *March 8, 1955* *Sam Ruggen*  
CIVIL ENGINEER

