


SECTION "B" PARK PLAZA


A SUBDIVISION OF A PART OF THE SOUTHWEST 1/4 OF THE FRACTIONAL SEC. 30 TWP 6 SOUTH RANGE 9 WEST VANDERBURGH COUNTY, INDIANA, MORE PARTICULARLY DESCRIBED AS:
 BEGINNING AT THE NORTHWEST CORNER OF SECTION "A" PARK PLAZA AS PER RECORDED PLAT THEREOF, SAID POINT BEING LOCATED BY COMMENCING AT THE SOUTHEAST CORNER OF SAID QUARTER SECTION AND MEASURING S. 89°-00' W. ALONG THE SOUTH LINE OF SAID QUARTER SECTION FOR A DISTANCE OF 1982.4 FEET TO THE WEST LINE OF SAID SECTION "A" AND THE EAST LINE OF THE UNRECORDED PLAT OF PLAZA ESTATES; THENCE N. 0°-20' E. ALONG THE WEST LINE OF SECTION "A" AND THE EAST LINE OF SAID PLAZA ESTATES FOR A DISTANCE OF 477.84 FEET TO THE PLACE OF BEGINNING OF SUBJECT PLAT; FROM SAID PLACE OF BEGINNING, CONTINUE N. 0°-20' E. ALONG THE EAST LINE OF PLAZA ESTATES FOR A DISTANCE OF 200.0 FEET; THENCE EAST FOR A DISTANCE OF 179.20 FEET TO THE POINT OF CURVATURE OF A CIRCLE HAVING A RADIUS OF 20.0 FEET; THENCE ALONG THE ARC OF SAID CIRCLE FOR A DISTANCE OF 31.42 FEET TO THE END OF SAID CURVE; THENCE EAST FOR A DISTANCE OF 260 FEET; THENCE SOUTH FOR A DISTANCE OF 180.0 FEET TO A POINT ON THE NORTHERLY LINE OF SAID SECTION "A"; THENCE ALONG THE NORTHERLY LINE OF SAID SECTION "A" WITH THE FOLLOWING BEARINGS AND DISTANCES: WEST FOR 150.0 FEET; SOUTH FOR 40.0 FEET; WEST FOR 130.0 FEET; NORTH FOR 40.0 FEET; WEST FOR 179.37 FEET TO THE PLACE OF BEGINNING.

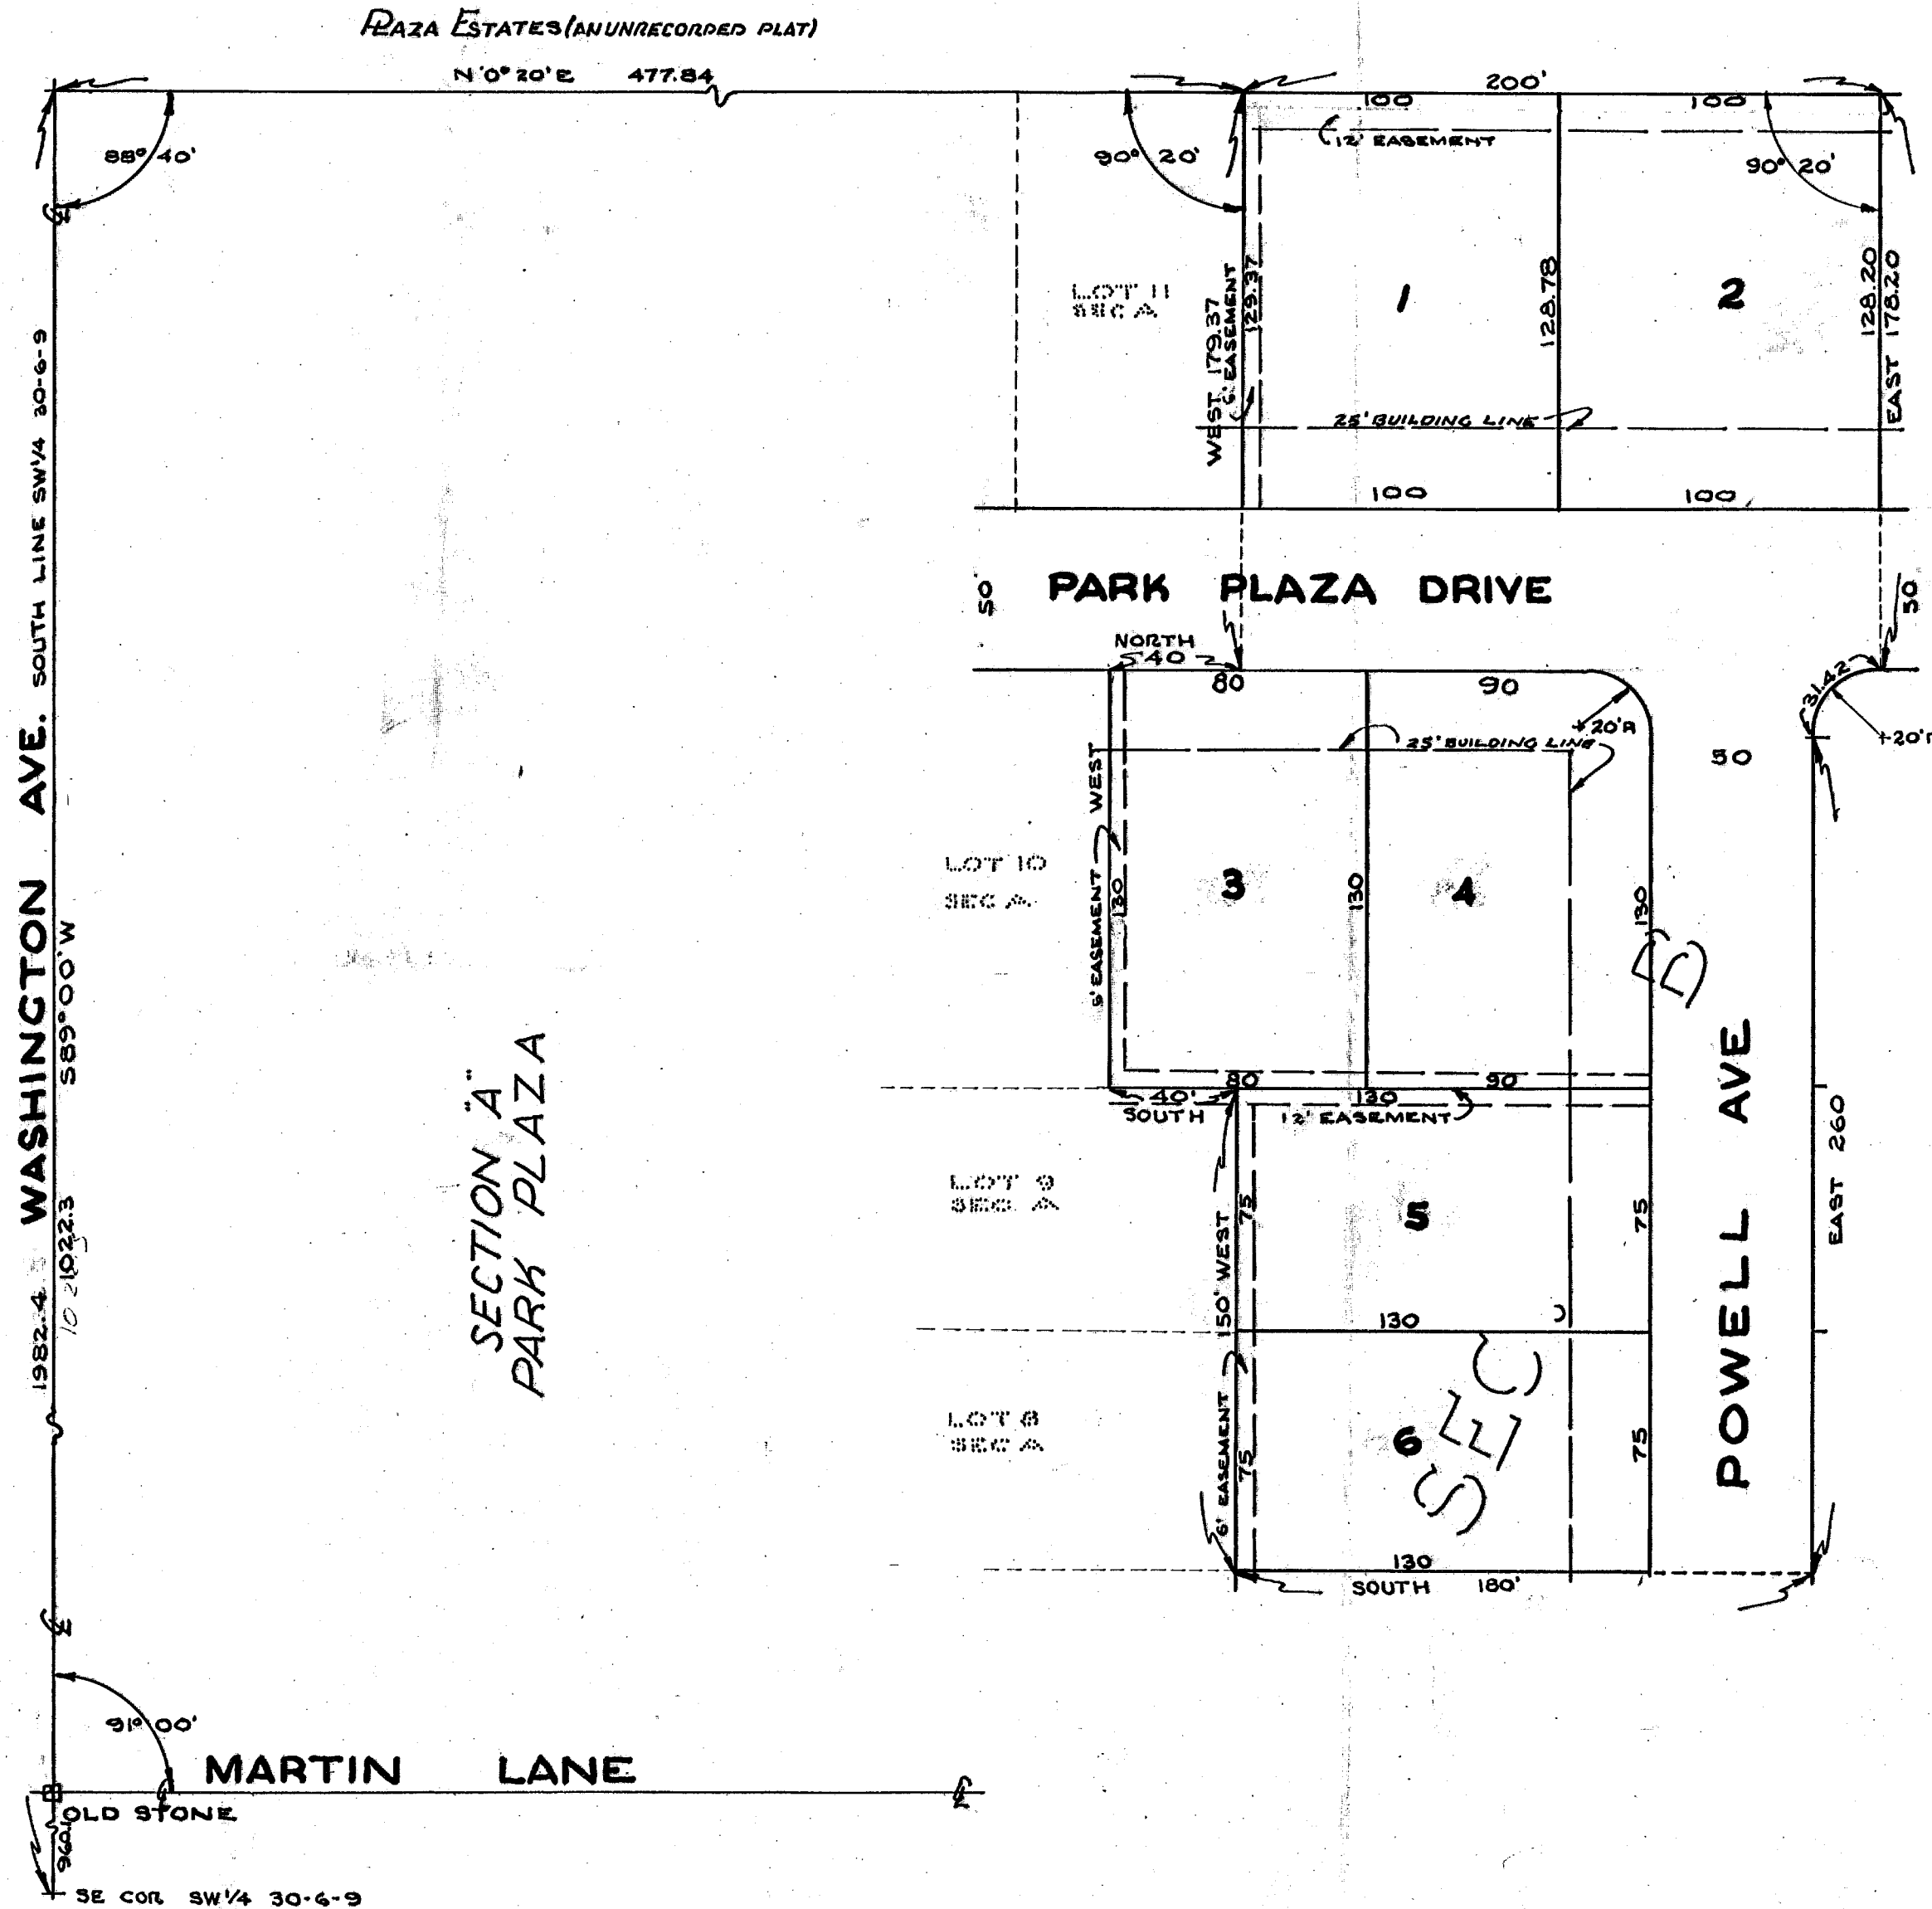

56 24660

RECEIVED FOR RECORD
 at 8:45 A.M.
 Aug 15 1956
 Recorded in Plat Record No.
 Page 81
 Earl H. Suddoth, Recorder
 Vanderburgh County

DULY ENTERED FOR TAXATION
 AUG 15 1956
 E.H. Suddoth AUDITOR

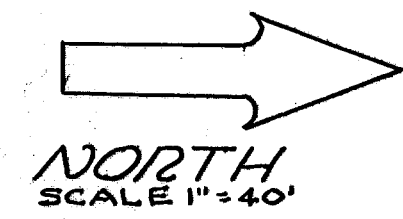

STATE OF INDIANA
 COUNTY OF VANDERBURGH
 BEFORE ME, A NOTARY PUBLIC IN AND FOR SAID COUNTY AND STATE, THE UNDERSIGNED OWNERS AND SUBDIVIDORS PERSONALLY APPEARED AND ACKNOWLEDGE THE EXECUTION OF THIS PLAT.
 WERNER REALTY CO. INC. James K. Werner
 PRES.
 ATTEST Dr. Walton Warner
 SECY
 WITNESS MY HAND AND SEAL THIS 14 DAY OF Aug, 1956.
Archie W. Curry
 NOTARY PUBLIC
 MY COMMISSION EXPIRES 2-17-60

THE UNDERSIGNED CIVIL ENGINEER CERTIFIES THIS PLAT TO BE A TRUE AND CORRECT DRAWING OF A SURVEY MADE UNDER HIS SUPERVISION.
 DATE 9/14/56 Sam R. Riggs
 CIVIL ENGINEER

UNDER AUTHORITY PROVIDED BY CHAPTER 174 ACT OF 1947 ENACTED BY THE GENERAL ASSEMBLY OF THE STATE OF INDIANA AND BY ORDINANCE ADOPTED BY THE BOARD OF COMMISSIONERS OF VANDERBURGH COUNTY, INDIANA, THIS PLAT WAS GIVEN FINAL APPROVAL BY THE COUNTY OF VANDERBURGH AS FOLLOWS:

APPROVED BY THE EVANSVILLE, VANDERBURGH REGIONAL PLAN COMMISSION THIS 14 DAY OF Aug, 1956.
John F. Hall
 DIRECTOR
 COUNTY AUDITORS CERTIFICATE RECEIVED 14 of Aug 1956 Early Sucher
 DATE