

A RE-PLAT


of lots 1 & 2 Block 7 Parkland Addition

39167

Duly Entered for Taxation

MAR 18 1942

Clara H. Wilson
AUDITOR

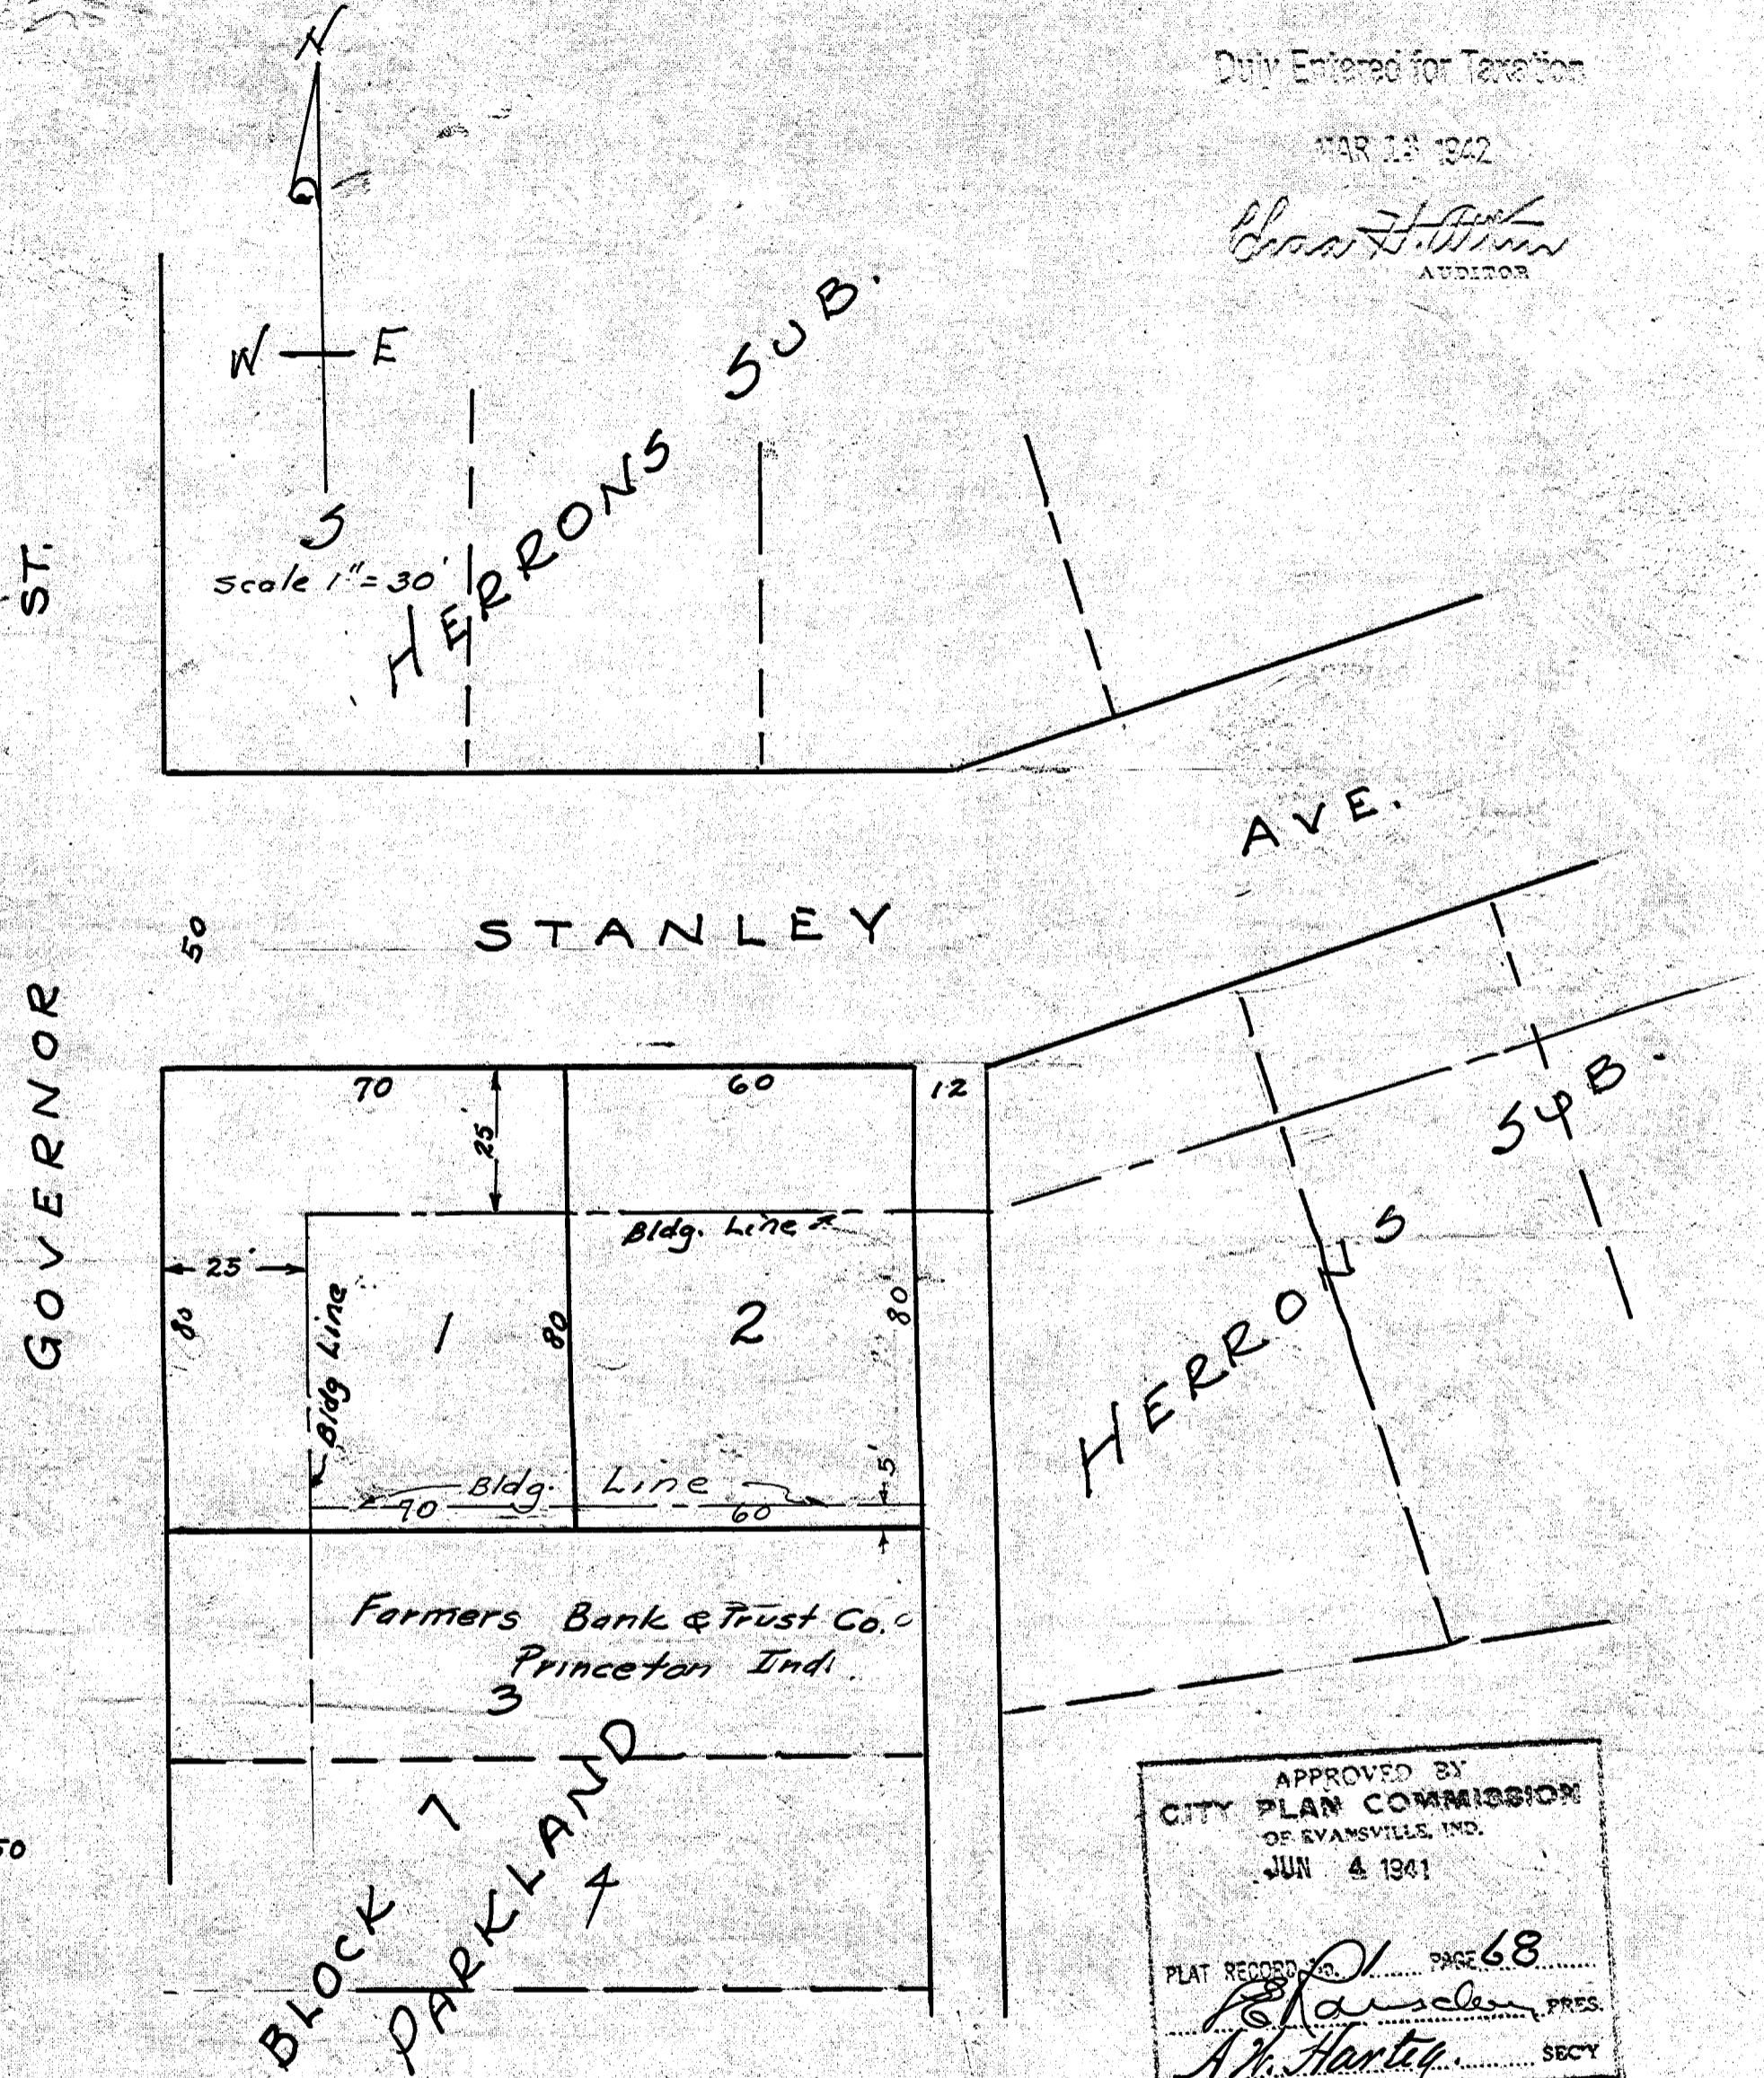

APPROVED BY
CITY PLAN COMMISSION
OF EVANSVILLE, IND.
JUN 4 1941

PLAT RECORDED No. _____ PAGE 68
P. Hansen PRES.
A. M. Hartig SECY

STATE OF INDIANA }
VANDERBURGH COUNTY } S.S.

Before me a Notary Public in and for said State and County Thos. & Anna Heron owners and subdividers personally appeared and acknowledged the execution of this plat.

Thomas H. Heron & Anna Heron owner
Witness my hand and seal this 29 day of May, 1941
Arthur Distach Notary Public.
My Commission expires Feb 19, 1942

The undersigned Civil Engineer and Surveyor hereby certifies that the above plat is a true and correct drawing of a survey made according to the above description.

Chas. E. Day

RECORDED & INDEXED

at 2:00 P. M.

March 13, 1942

Recorded in Plat Record No. 74

Page 261

Joseph A. Betz, Recorder

Vanderburgh County