

66-14817

PLAZA MEADOWS

Section "B"



RECEIVED FOR RECORD
at 3:30 P.M.
Oct 6, 1966
Recorded in PLAT Record No. 16
Page 16
Charles R. Hulmgie, Recorder
Vanderburgh County

A Subdivision of part of the Southwest Quarter of the Northwest Quarter of Section Thirty (30), Township Six (6) South, Range Nine (9) West in Vanderburgh County, Indiana and more particularly described as follows:
Beginning at a point N 0°29' W 629.67' from the S.E. Cor. of the S.W. 1/4 of the N.W. 1/4 of Sec. 30, T6S, R9W; thence S 89°31' W 660.18'; thence N 0°30' W 670.42'; thence N 89°31' E 660.38'; thence S 0°29' E 670.42' to the place of beginning and containing 10.20 acres more or less.

DULY ENTERED for TAXAI-

OCT 6 1966

W. H. H. H.
AUDIT

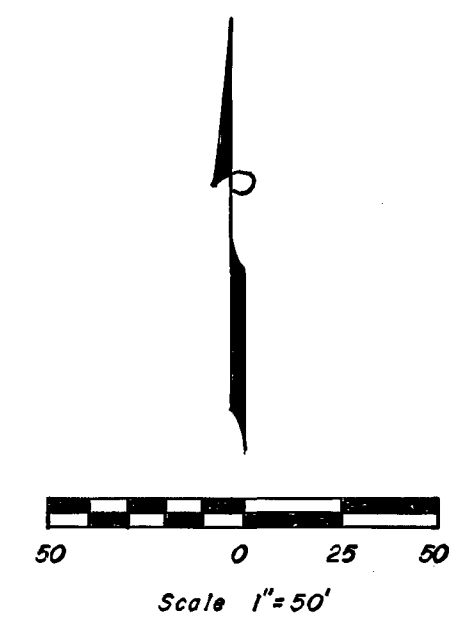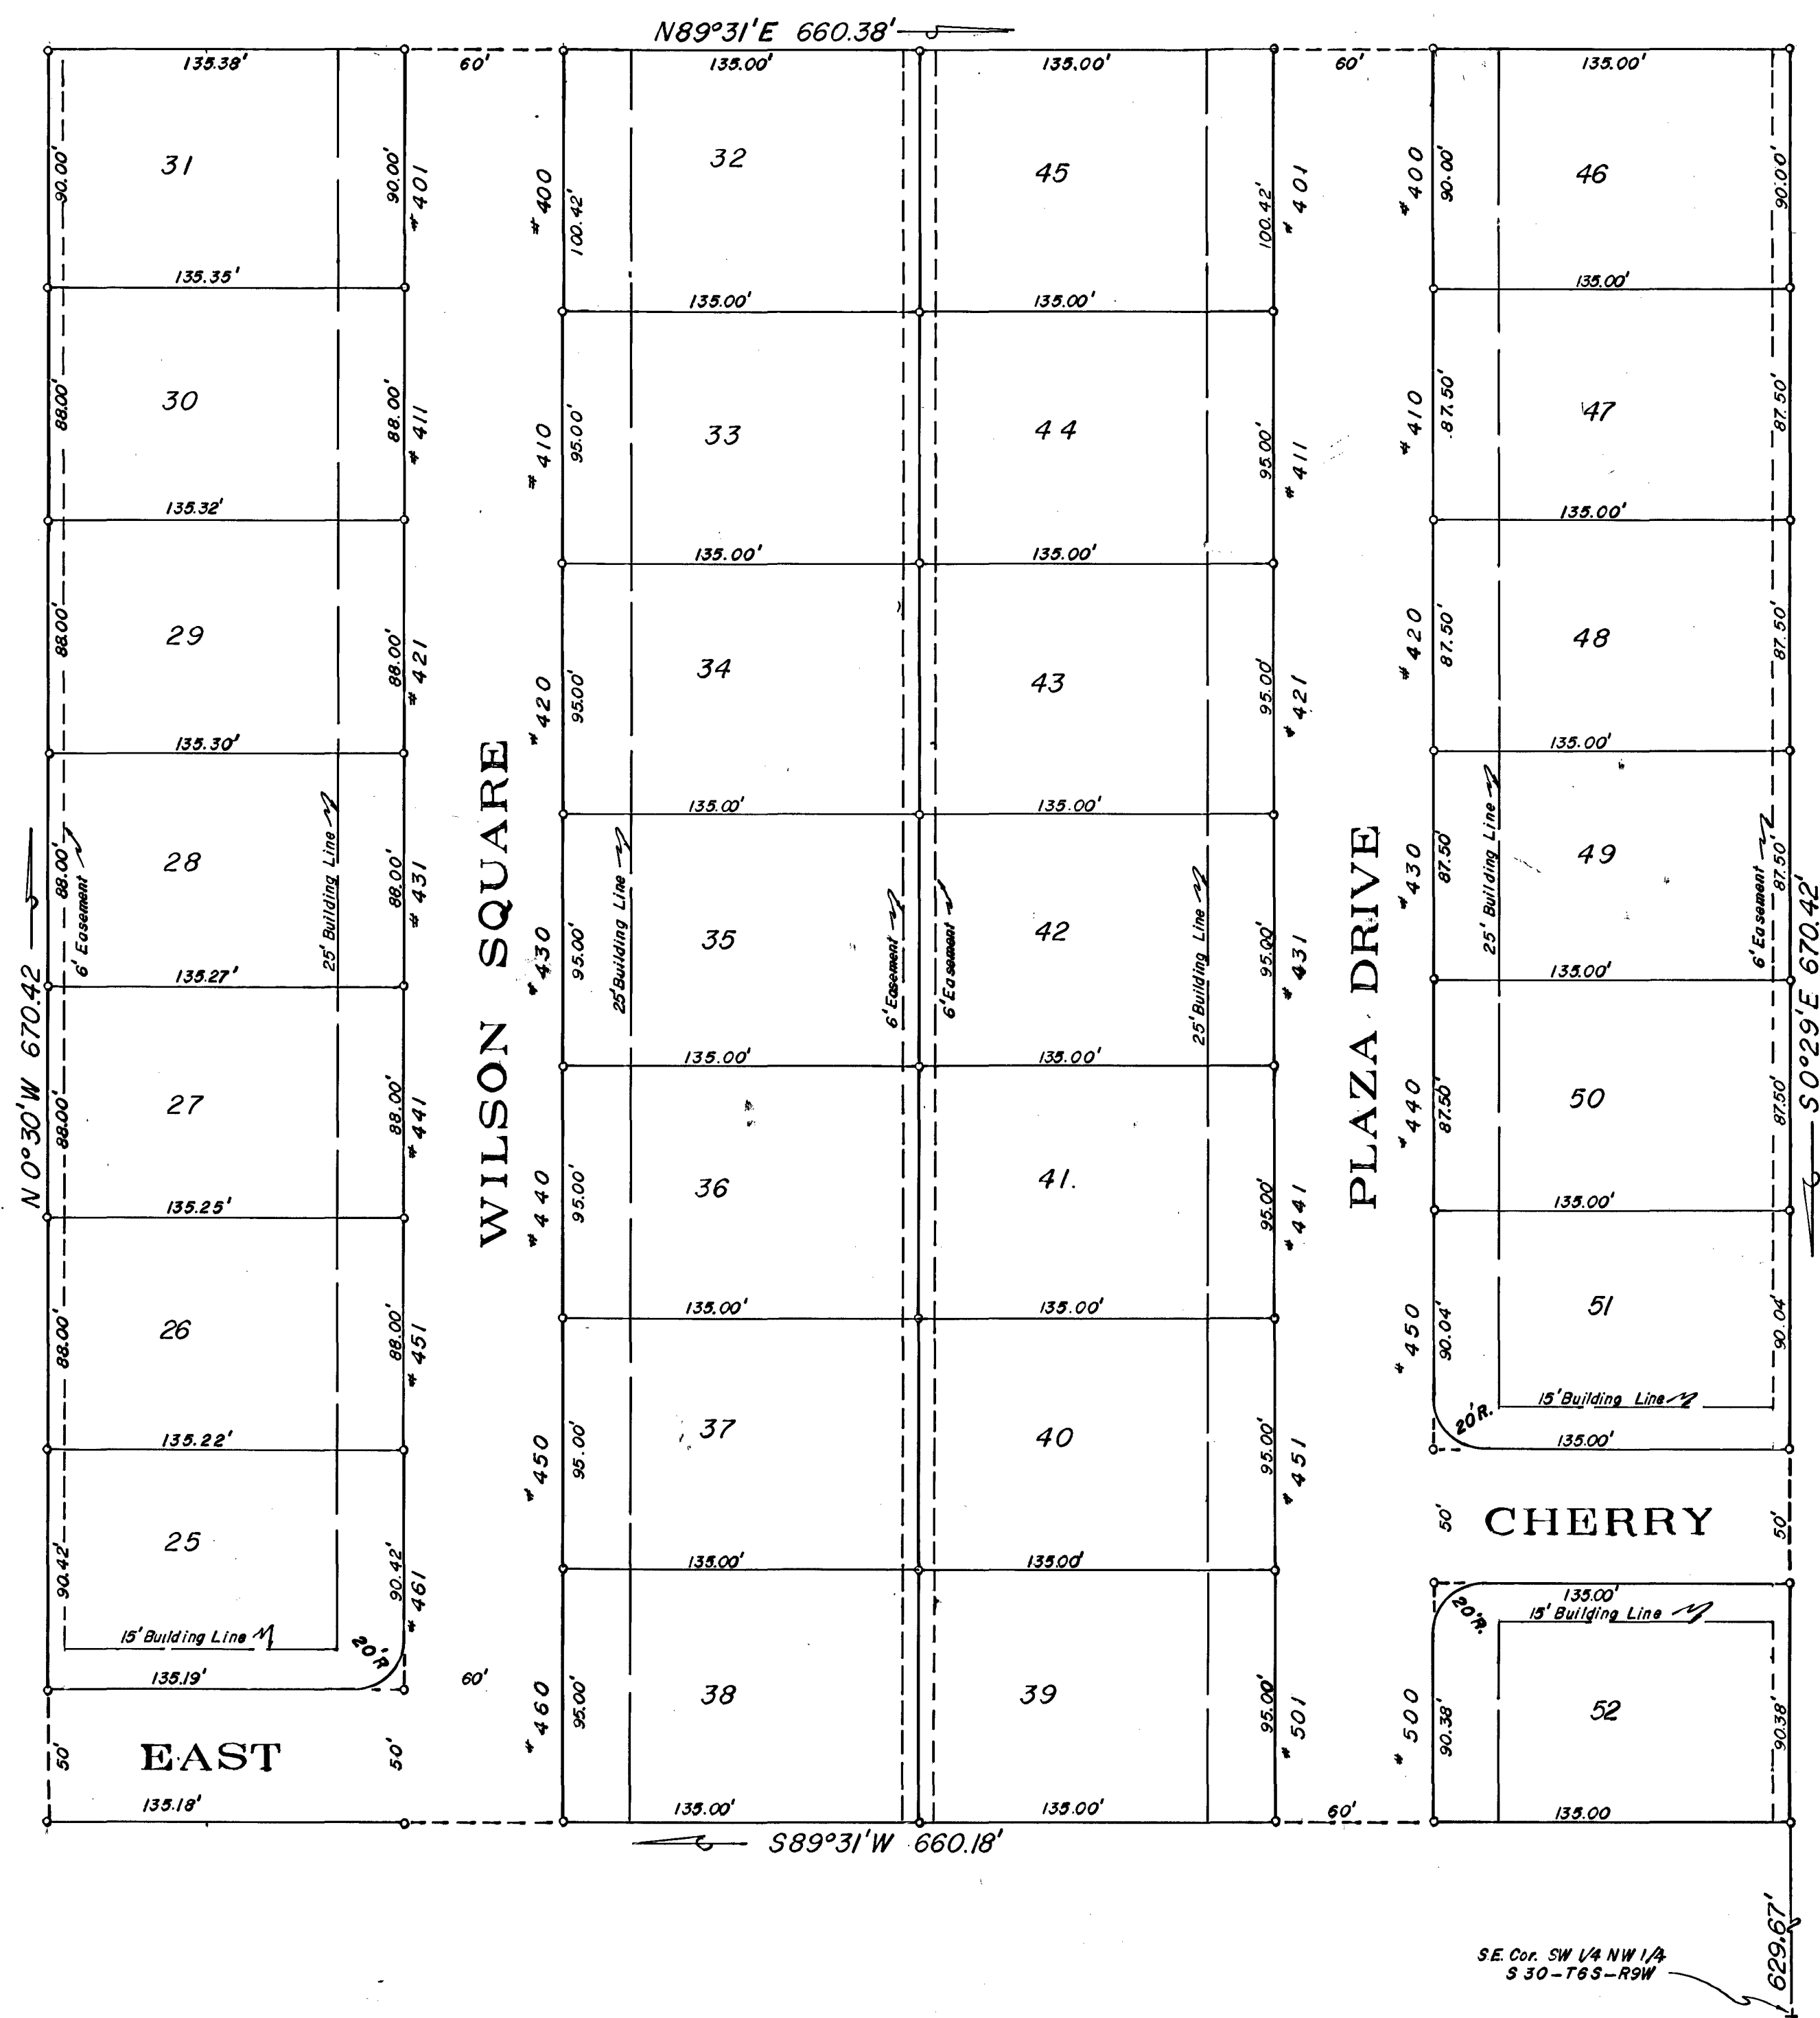

OWNERS' CERTIFICATE
We, the undersigned owners of the real estate shown and described herein, do hereby certify that we have laid off, platted and subdivided, and do hereby lay off, plat and subdivide the said real estate in accordance with the within plat.
All streets and alleys shown and not heretofore dedicated, are hereby dedicated to the public. Front and side yard building setback lines are hereby established as shown on this plat, between which lines and the property lines of the street, there shall be erected or maintained no buildings or structures. Strips of ground of the width as shown on this plat and marked "easement" are hereby reserved for the use of public utilities for the installation of water, sewer mains, surface water drainage, poles, ducts, lines and wires, subject at all times to the proper authorities and to the easement herein reserved. No structures are to be erected or maintained upon said strips of land but owners in this subdivision shall take their titles subject to the rights of the public utilities.

Roger N. Klassy
Roger N. Klassy

Ruth R. Klassy
Ruth R. Klassy

NOTARY CERTIFICATE
State of Indiana ss:
County of Vanderburgh
Before me, the undersigned, a Notary Public in and for said County and State, personally appeared the said Owners and Subdividers, who acknowledge the execution of foregoing plat with the dedications and restrictions thereon, express to be their voluntary act and deed for the uses and purposes therein set forth.
Witness my hand and Notarial Seal this...10th day of October, 1966
My Commission expires September 17, 1968
Anthony Johnson
Notary Public

APPROVAL CERTIFICATE
UNDER AUTHORITY PROVIDED BY CHAPTER 174-ACTS OF 1947, OF THE GENERAL ASSEMBLY OF THE STATE OF INDIANA, AND AN ORDINANCE ADOPTED BY THE BOARD OF COUNTY COMMISSIONERS, COUNTY OF VANDERBURGH, INDIANA, THIS PLAT WAS GIVEN APPROVAL BY THE EVANSVILLE-VANDERBURGH METROPOLITAN PLAN COMMISSION AS FOLLOWS:
Approved by the Evansville-Vanderburgh Metropolitan Plan Commission at a meeting held June 13, 1966
B. F. Shoop, Jr.
President
W. S. Jones
Secretary
Plat release - County Auditors Certificate Received June 22, 1966
Date *W. S. Jones*
Executive Secretary

SURVEYOR'S CERTIFICATE
I, Edwin O. Boyd, hereby certify that I am a professional land surveyor, licensed in compliance with the laws of the State of Indiana; that the plat correctly represents a survey completed by me on May 12, 1966; that all the monuments shown thereon actually exist; and that their location, size, type, and material are accurately shown.
SEAL *Edwin O. Boyd*
Edwin O. Boyd
Ind. Reg. No. 7873

"Street, Road, and other minimum improvements have not been made and the public is notified that the County will not accept the same for maintenance until the owners of the various lots herein improve the same up to said minimum standards."
Sewage disposal installation must meet the requirements of the Evansville-Vanderburgh County Health Department.

