

NOTARIES PUBLIC


Notary Public for Indiana

July 4 1911  
C. P. Beard

BOARD OF COUNTY COMMISSIONERS  
JAN 20 1911

**Julius Rastatter's**  
Sub-Division of 19 feet <sup>the north side</sup> off of Lot 11 and Lots  
12-13-14 & 25 feet <sup>the west side</sup> off of Lot 15 Block 21 Lamasco.  
Julius Rastatter

A. G. Rickwood  
J. E. Stickelman  
Edward Schmitt

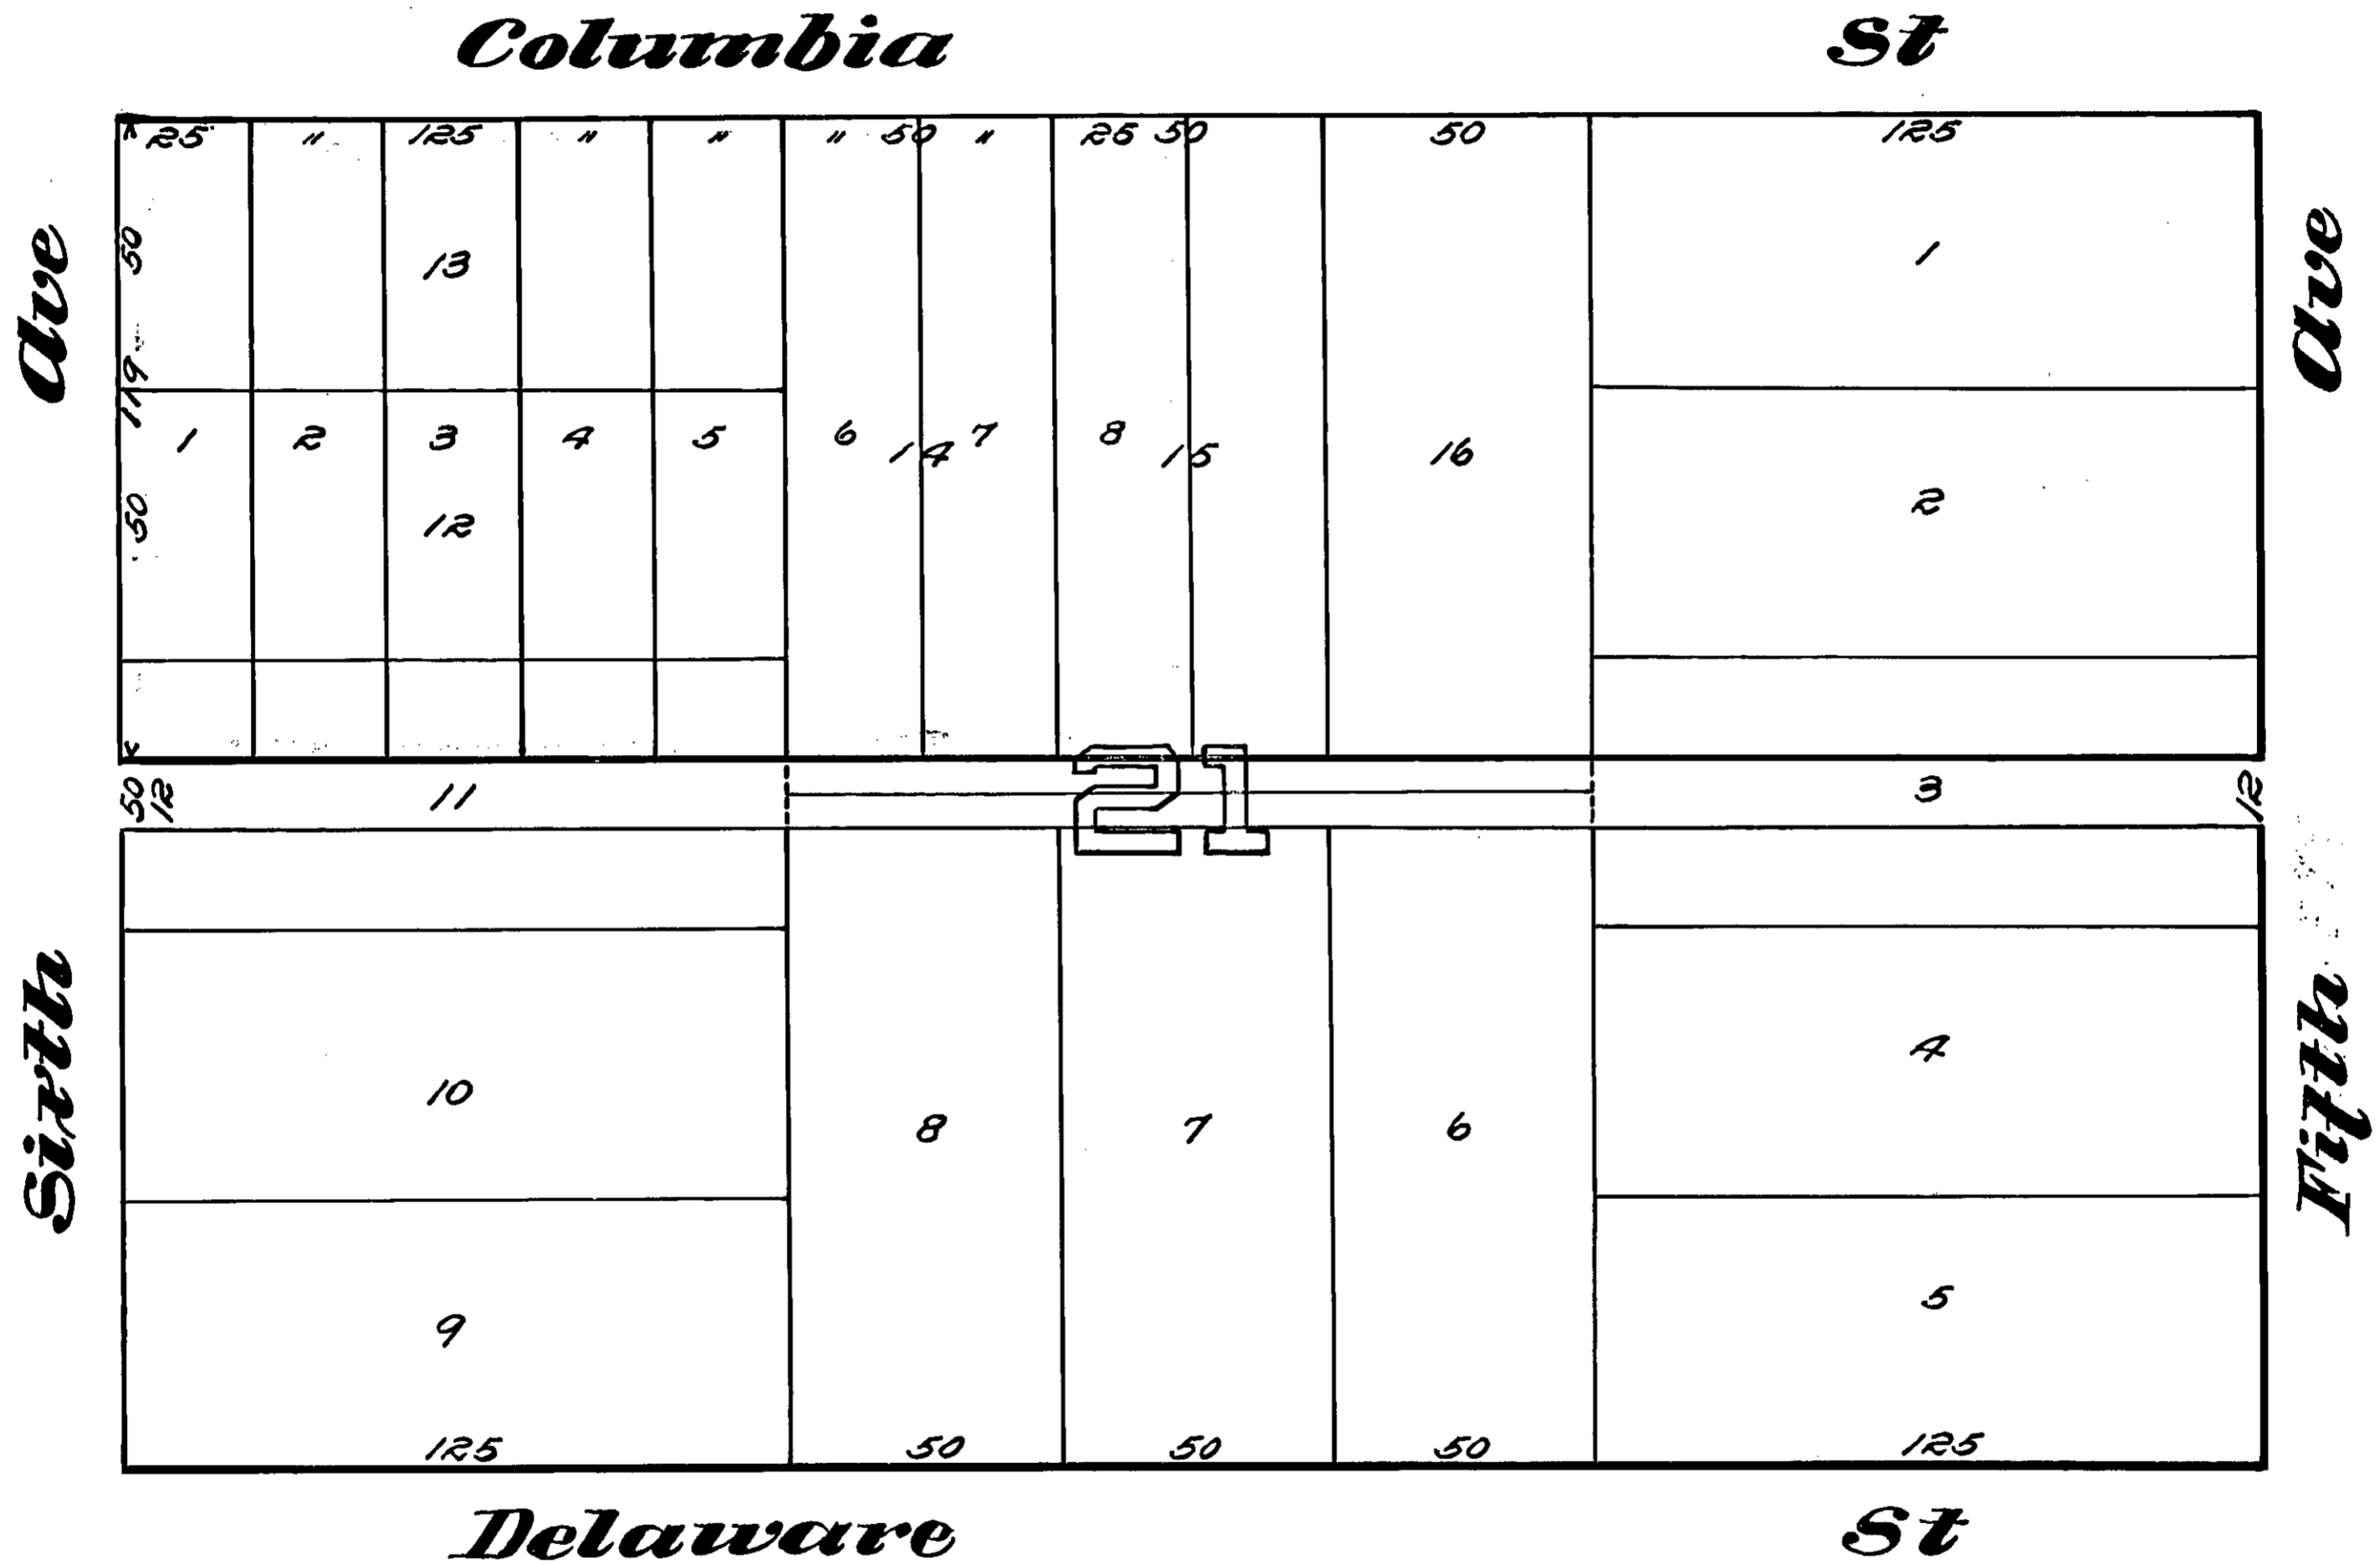

STATE OF INDIANA } S.S.  
VANDERBURGH CO }

Before me the undersigned a Notary Public in and for the aforesaid  
County and State this 25<sup>th</sup> day of Jan 1911 personally appeared Julius Rastatter and acknowledged  
to executed the above plat  
Witnessed my hand and Notarial seal this 25<sup>th</sup> day of January 1911.  
My Commission expires  
March 17-1912

Theo. S. Newrich  
Notary Public

Recorded in Plat Book F Page 197

(see red books)

RECEIVED FOR RECORD

The 30 day of Jan 1911  
at 315 O'Clock P. M. Recorded in

Record of Plats No.

Page

*J. C. Smith*

RECORDED IN VANDERBURGH COUNTY

No.	Description
2	
4	
6	
8	
1	