
IN THE RELEASE Land Company (1988) Yangiyari Cayen

## REPLAT OF

## SHEPHERD - ADDITION

## AN ADDITION TO THE CITY OF EVANSVILLE

As laid out on that part of the Southeast Quarter of Section 14, Township 6 South, Range 10 West in Vanderburgh County, Indiana, more particularly described as follows: Beginning at a point which is Section): From said place of beginning thence N 28-45.5'W for a distance section a distance of 157 feet (sald iron pin being 25.18 chains north of the Southwest Corner of said quarter to Sam and Neoma Cohen and recorded on August 84,1955 in Deed Record 375, page 338 in the Office of the Recorder of Vanderburgh County: Indiana, more particularly described as follows: Beginning at a point which is Section): From said place of beginning at a point which is Section): From said place of the Northeast Corner of Sald iron pin being 25.18 chains north of the Southwest Corner of said quarter to Sald guarter at Said guarter and Neoman Cohen and recorded on August 84,1955 in Deed Record 375, page 338 in the Office of the Recorder of Vanderburgh County: Indiana, more particularly described as follows: Beginning at a point which is Section): From a distance of Vanderburgh County described as follows: Beginning at a point which is Section): From a distance of Said guarter section and Section particularly described as follows: Beginning at a point which is Section): From Said guarter section and Section particularly described as follows: Beginning at a point which is Section at Section particularly described as fol

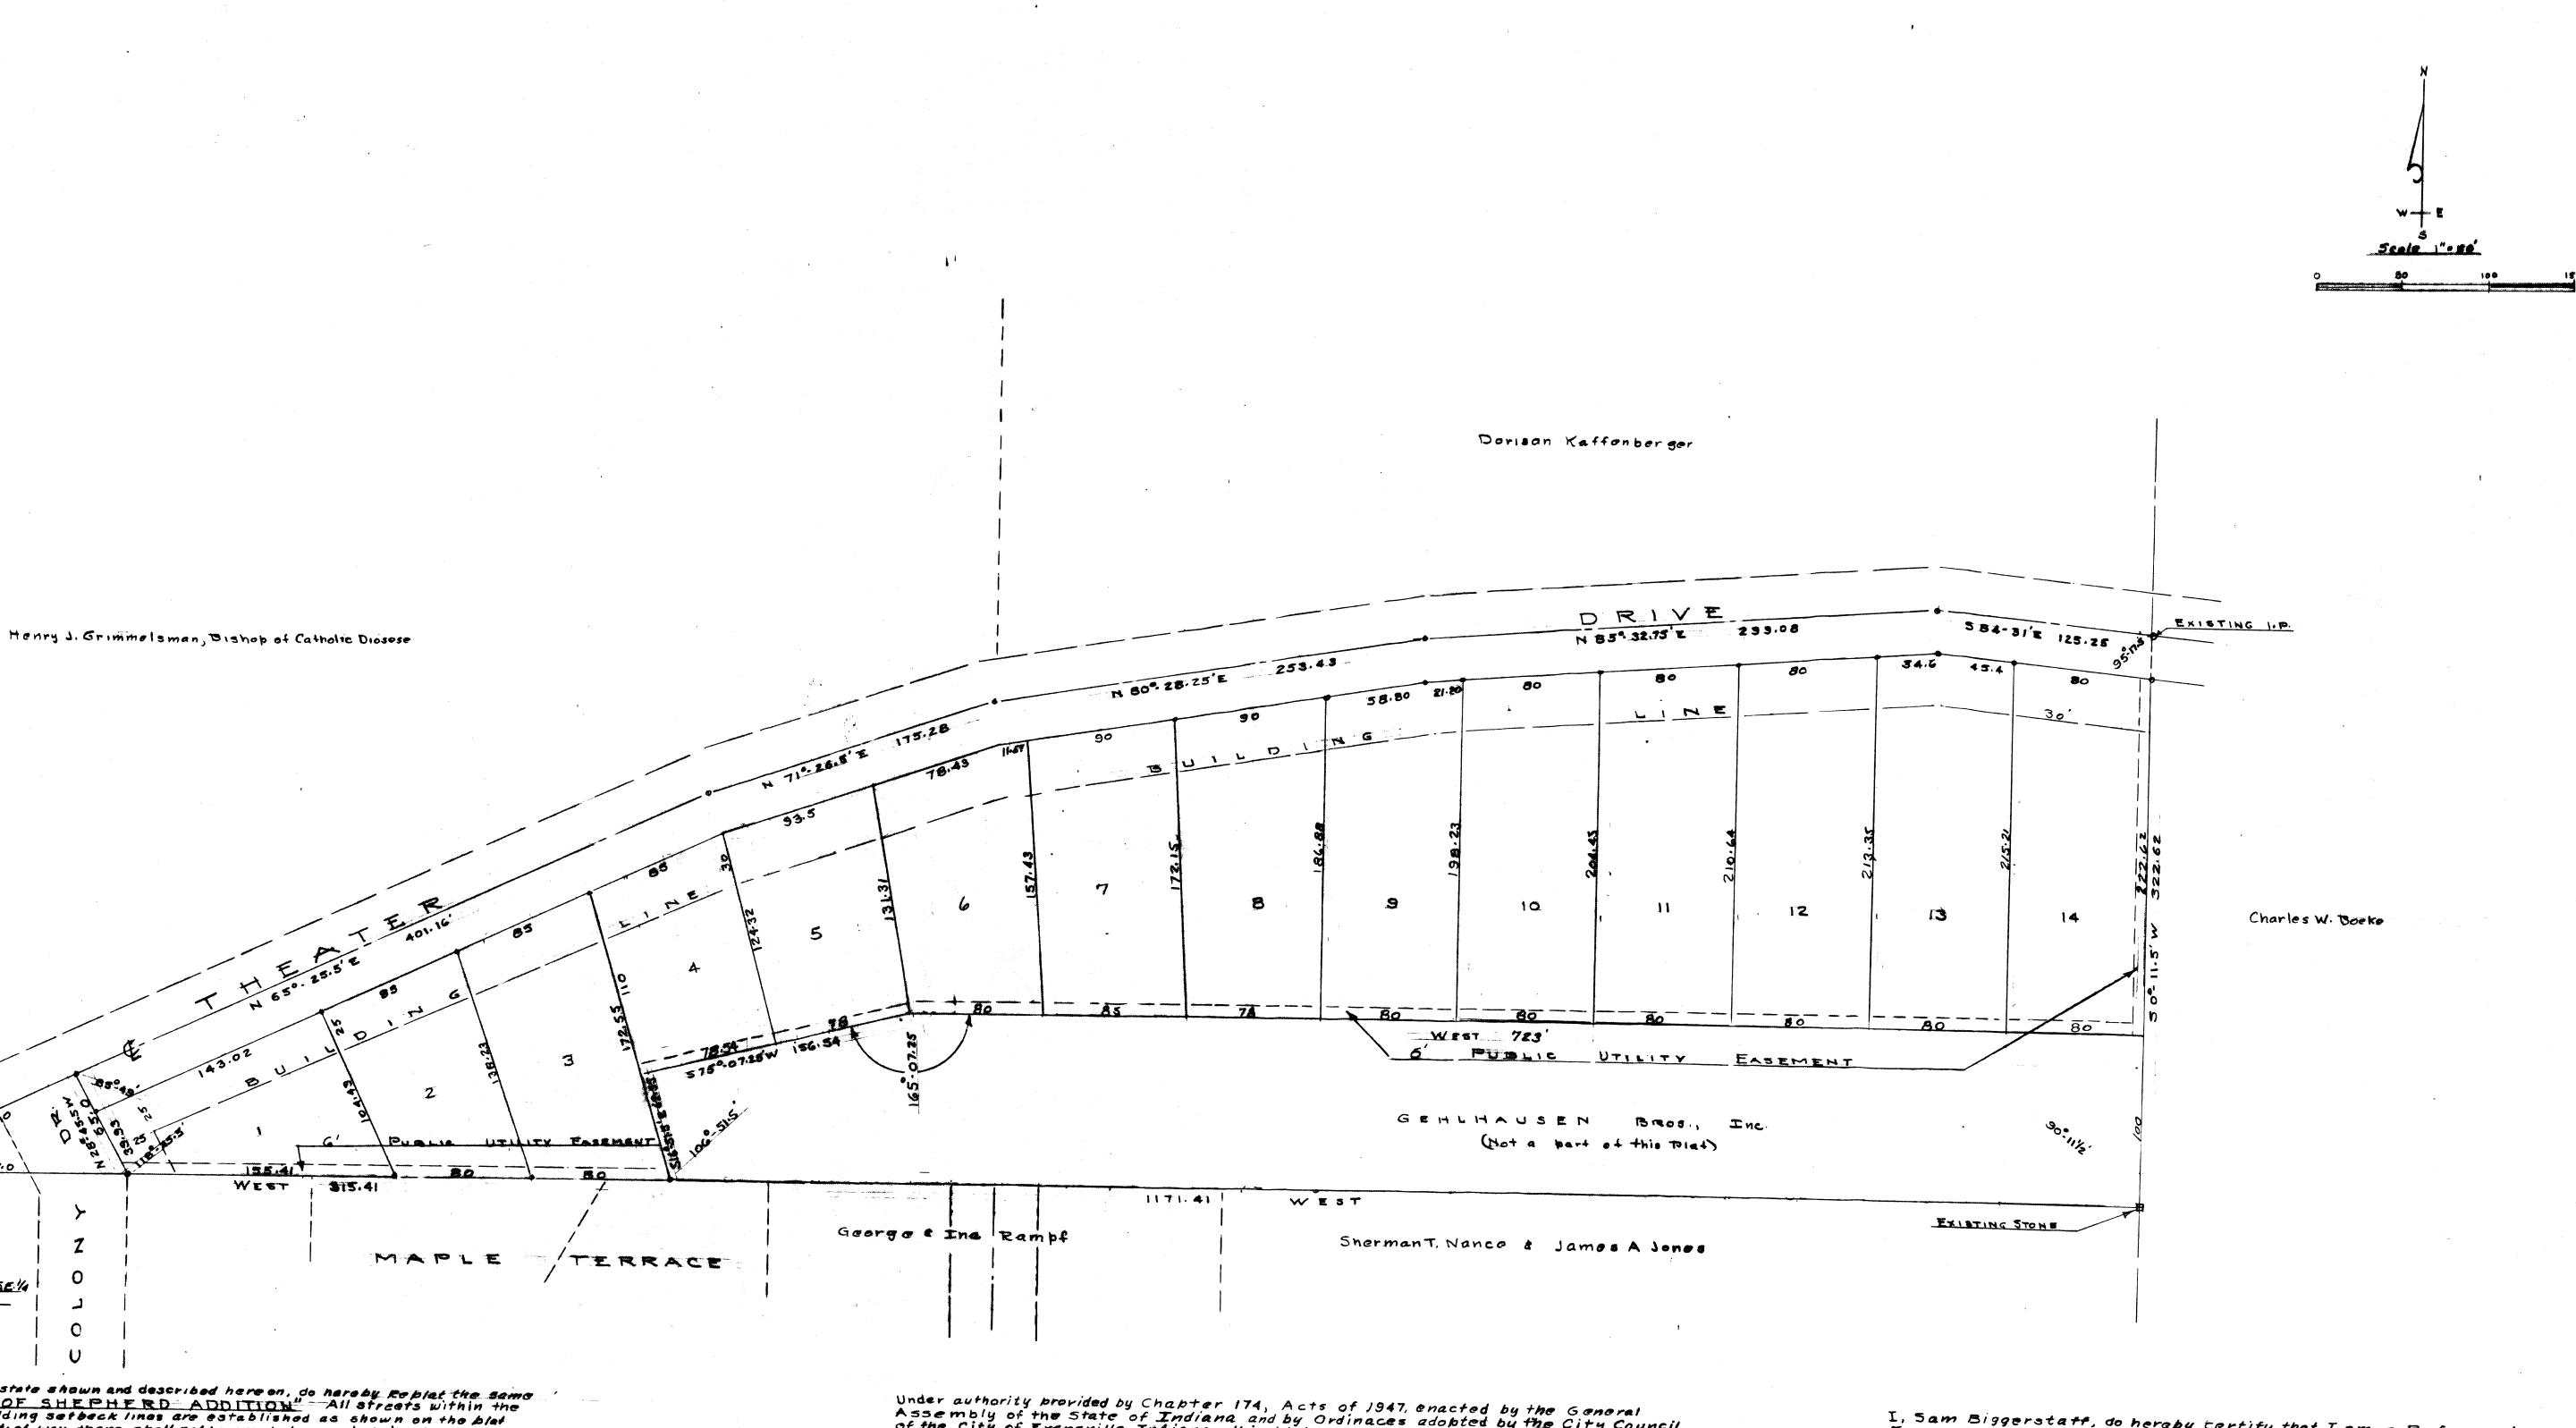

We the undersigned, owners of the real estate shown and described here on, do hereby Replet the same and designed to the state of the SHEPHFRD ADDITION". All streets within the plat are dedicated to the public. Building setbeck lines are established as shown on the plat between which lines and the street right of way there shell not be erected or maintained any building ar structure. Strips of ground shown on the plat and marked Public Utility Ensement" are reserved for the installation, maintenence or repair of water, sewer, gas, tolephone and electric conducts, person that and wires, subject at all times to the proper authorities and to the desembles harden reserved. No structures are to be erected or maintained on said strips of ground; and outsome and take shall take title subject to the rights of the public utilities in said strips of ground. OWNERS OF lots shall take title subject to the rights of the public utilities in said strips of ground.

S.W. Cor of the SE.1/4 Sec 14-6-10

THOMAS L GENTHAUSEN AND MAXINE M. GENTHAUSEN AND GENTHAUSEN BROS, INC. Acting through its officers and directors, do neroby affix their hands and seals this day of October 1963

	GEHLHAUSEN BROS. IN
Corperete Seel	By
	Secretary
Witnessimy hand and soal this	_day 04 / 100 ,1963
My Commission Expires	67 March Garage

Under authority provided by Chapter 174, Acts of 1947, enacted by the General Assembly of the State of Indiana and by Ordinaces adopted by the City Council of the City of Evansville, Indiana, this plat was given final approval by the City of Evansville as follows: Approved by the Evansville-Vanderburgh Regional Plan Commission at a meeting held

Databas 24 -196 President

			Company Street	eren eren Sen eren Sen eren	* 1947		- Marian		10.5 mm 40.0 mm 20.0	in the second				. La	Cret	ā
Piet B	elegge	L- CO	بيلمد	Curto to		Carel	CLES	10 /5	PERIT	od .	and the		ं विकास		ngi Ngi Sala	
Date		Section 1			de.							÷	The state of the s		The A	

Pipt

I, Sam Biggerstaff, do hereby tertify that I am a Professional Engineer and Land Surveyor, licenced in compliance with the laws of the State of Indiana, I futhor cartify that this plat is a true and correct drawing of a survey completed on February 9th 1963. Iron pins have been driven at each fot corner, except as otherwise indicated on the plat.

