

VOIGT'S SUBDIVISION

#76735

Voigt's subdivision of a part of the North Half of the S.W. Quarter of the N.W. 1/4 of Section 27, T. 5 S., R. 10 W. and also a part of the N 1/2 of the S.E. 1/4 of the N.E. 1/4 of Section 28, T. 5 S. R. 10 W,

STATE OF INDIANA }
VANDERBURGH COUNTY } S.S.

Before me a notary public in and for said State and County personally appeared George W. Voigt owner thereof and acknowledged the execution of this plat.

George W. Voigt

Witness my hand and notarial seal this 23 day of January 1939.

My commission expires Apr. 30, 1939. (Seal)

Helen Schauer, Notary Public

Jos T. Hill, C.E. Jan 1939. (Seal)

Approved By City Plan Commission
Evansville, Ind.

On Condition that survey is correct

Feb. 1, 1939.


Plat Record No. 1 Page 16

H. M. Dickman, Pres.

A. W. Schoettlin, Sec'y

The undersigned civil engineer and surveyor hereby certifies that the above plat is a correct drawing of a survey made according to the above description.

J. T. Hill,
Civil Engr.

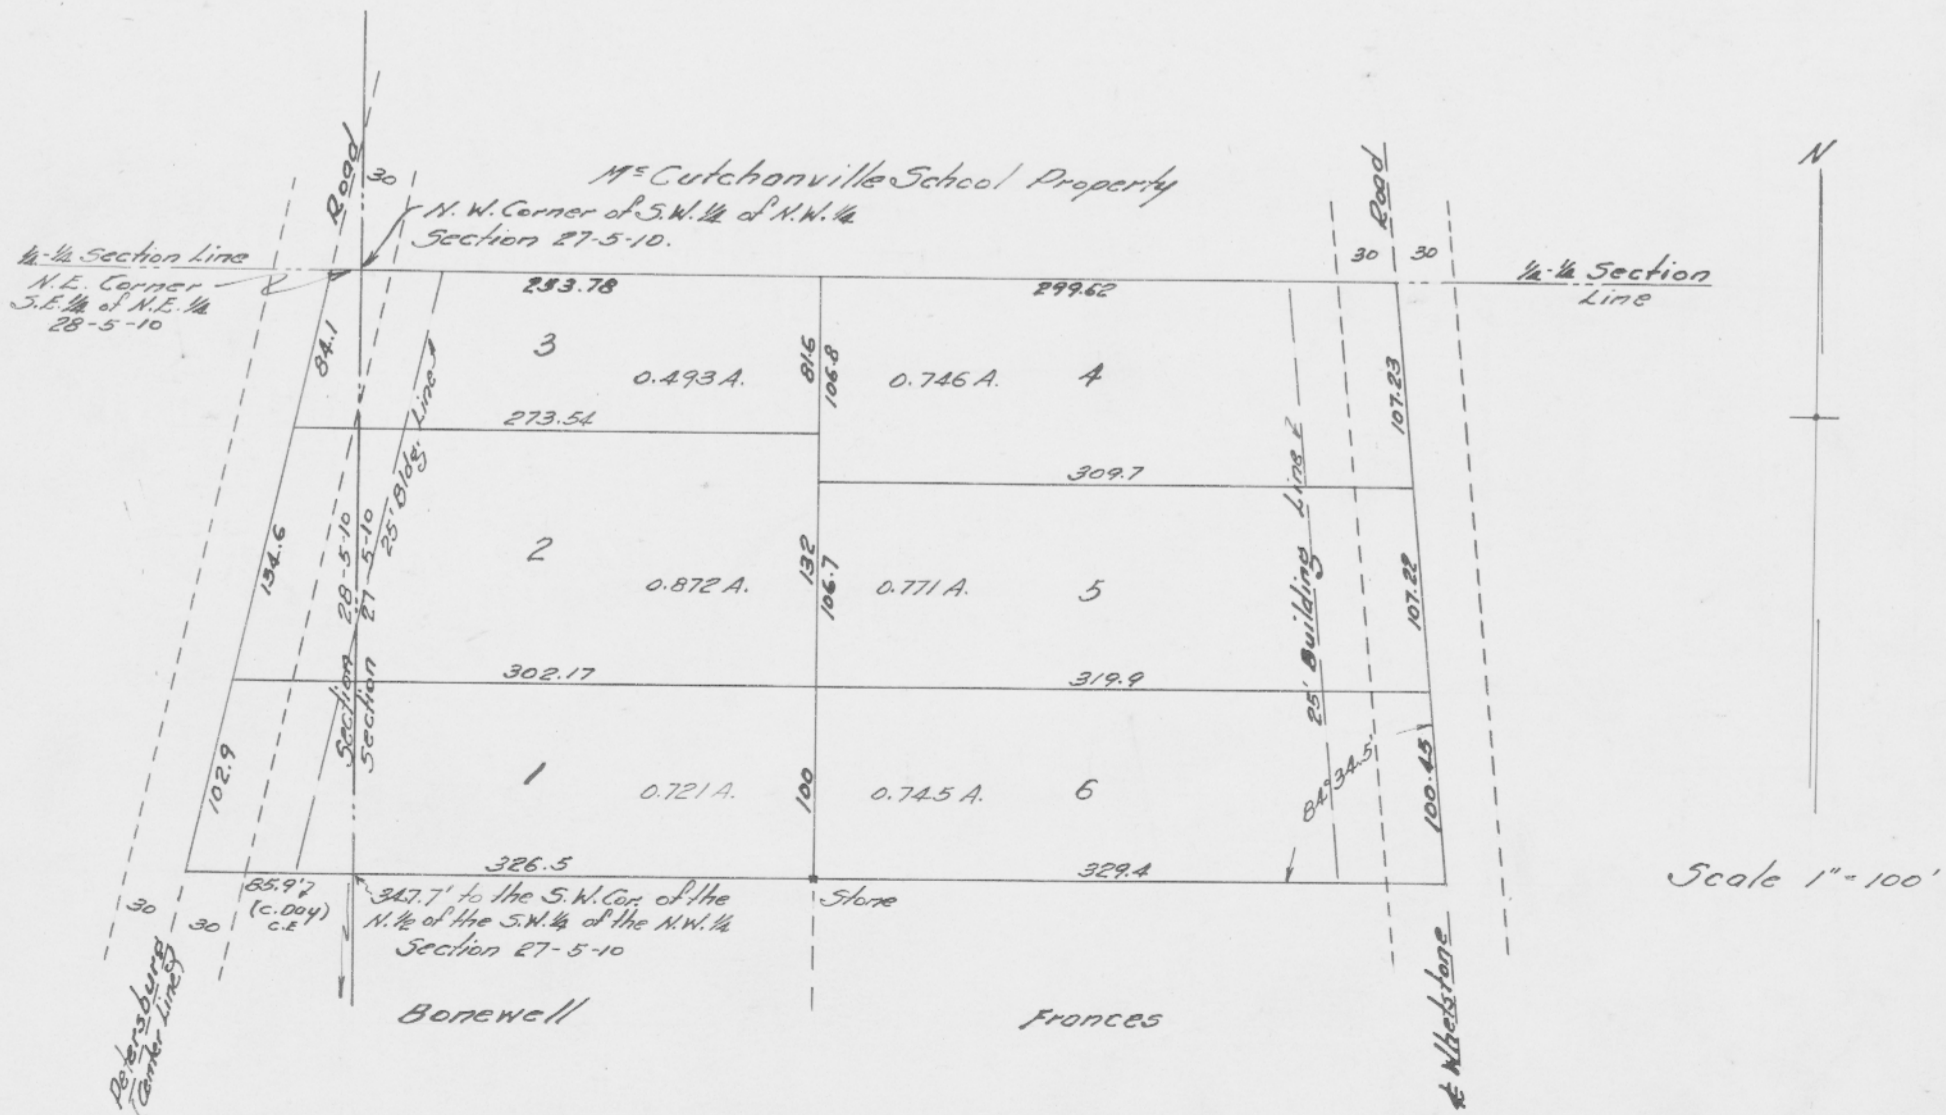

RECORDED.....FEBRUARY.....7, 1939.

Joseph A. Betz R.V.C.